


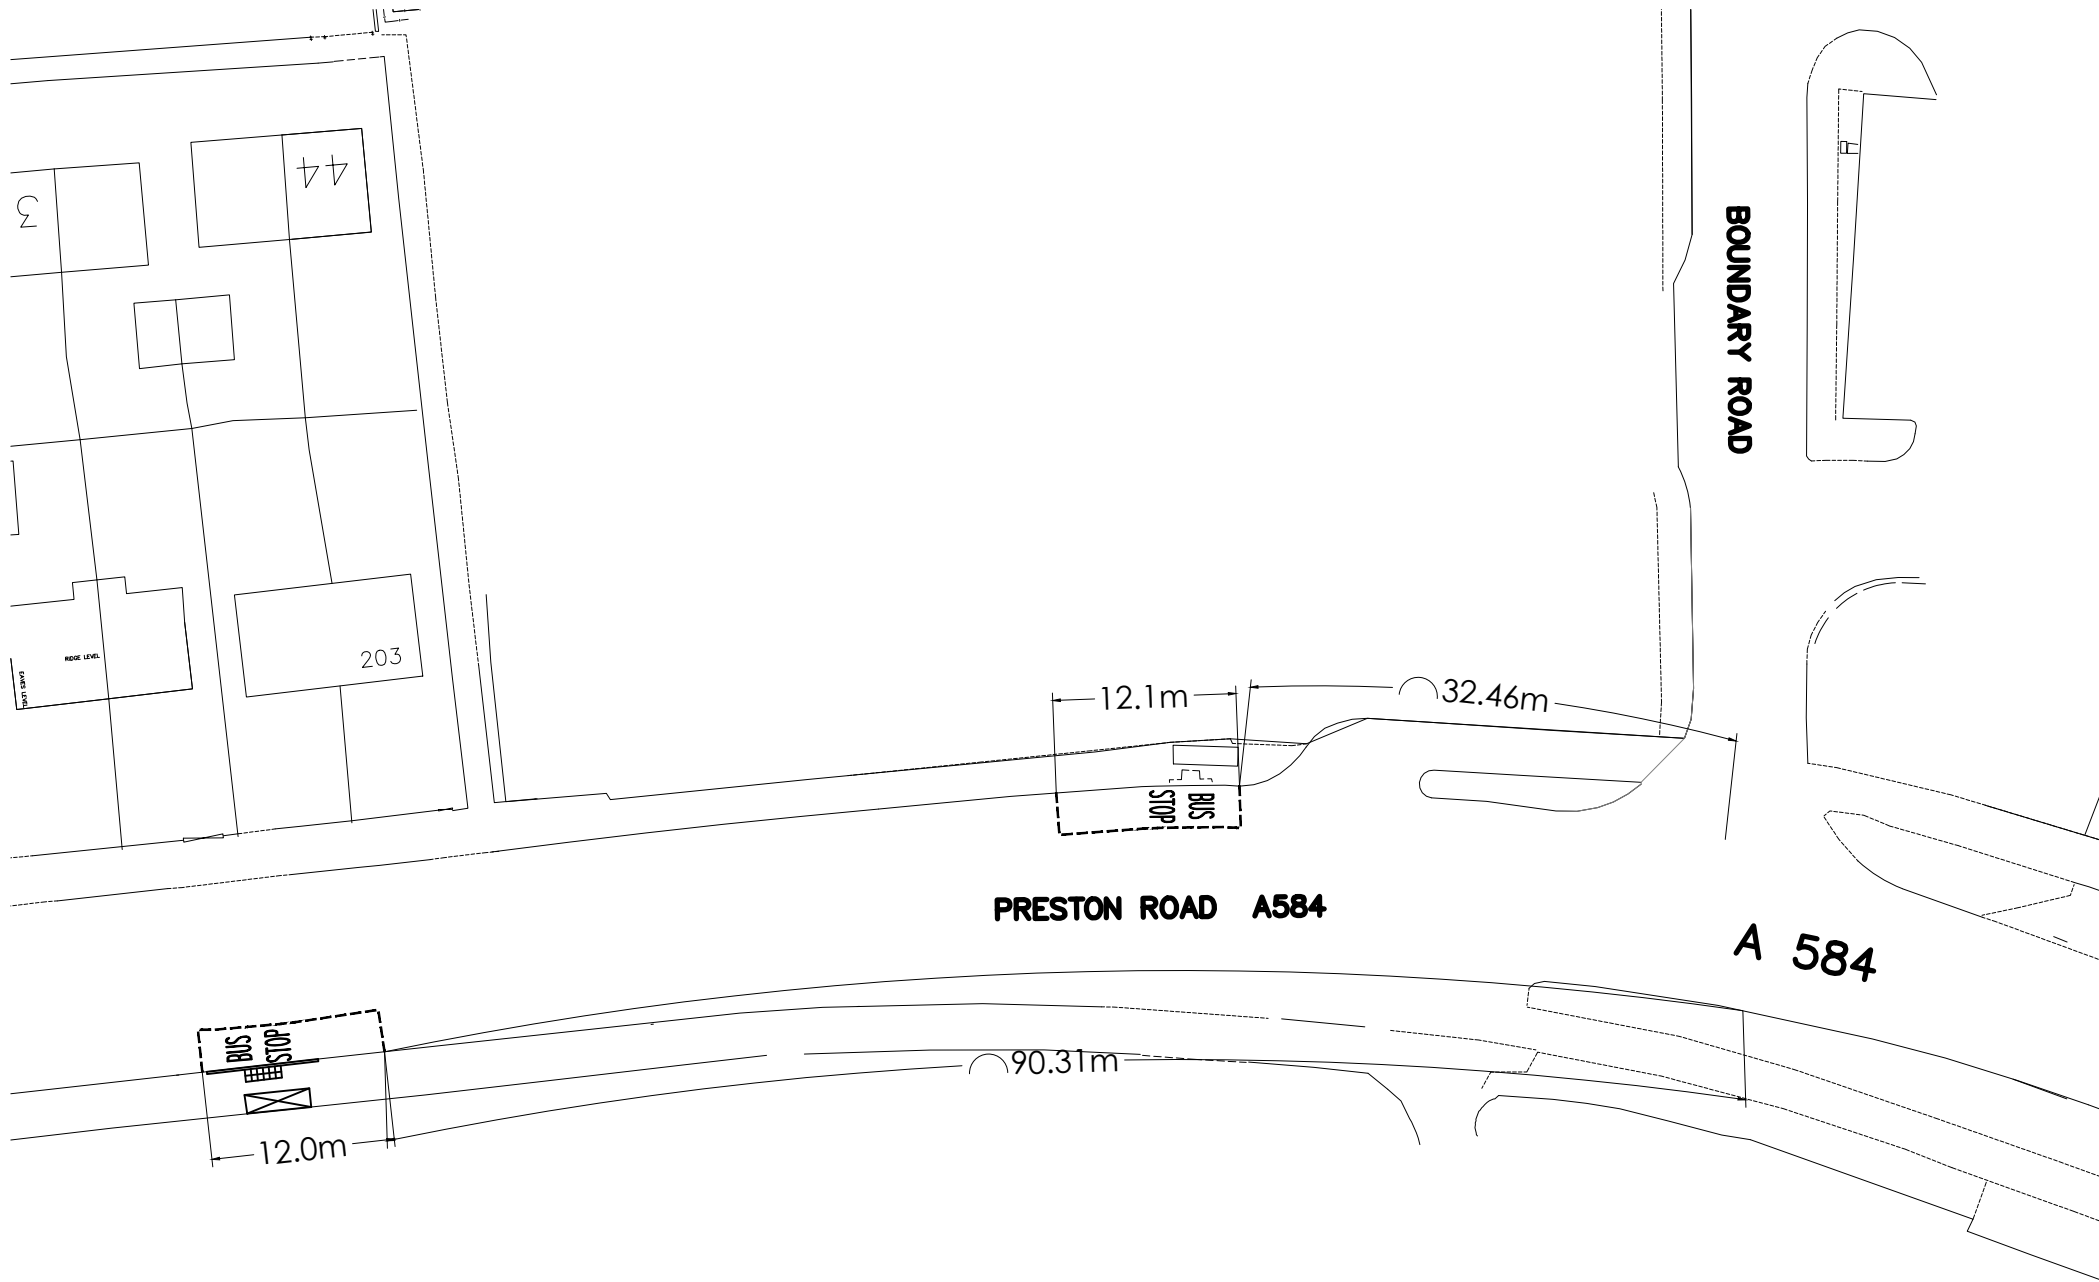

Existing Bus Stop to be Removed

BOUNDARY ROAD

A 584

LYTHAM ROAD A584

43.2m

TOP OF WALL