



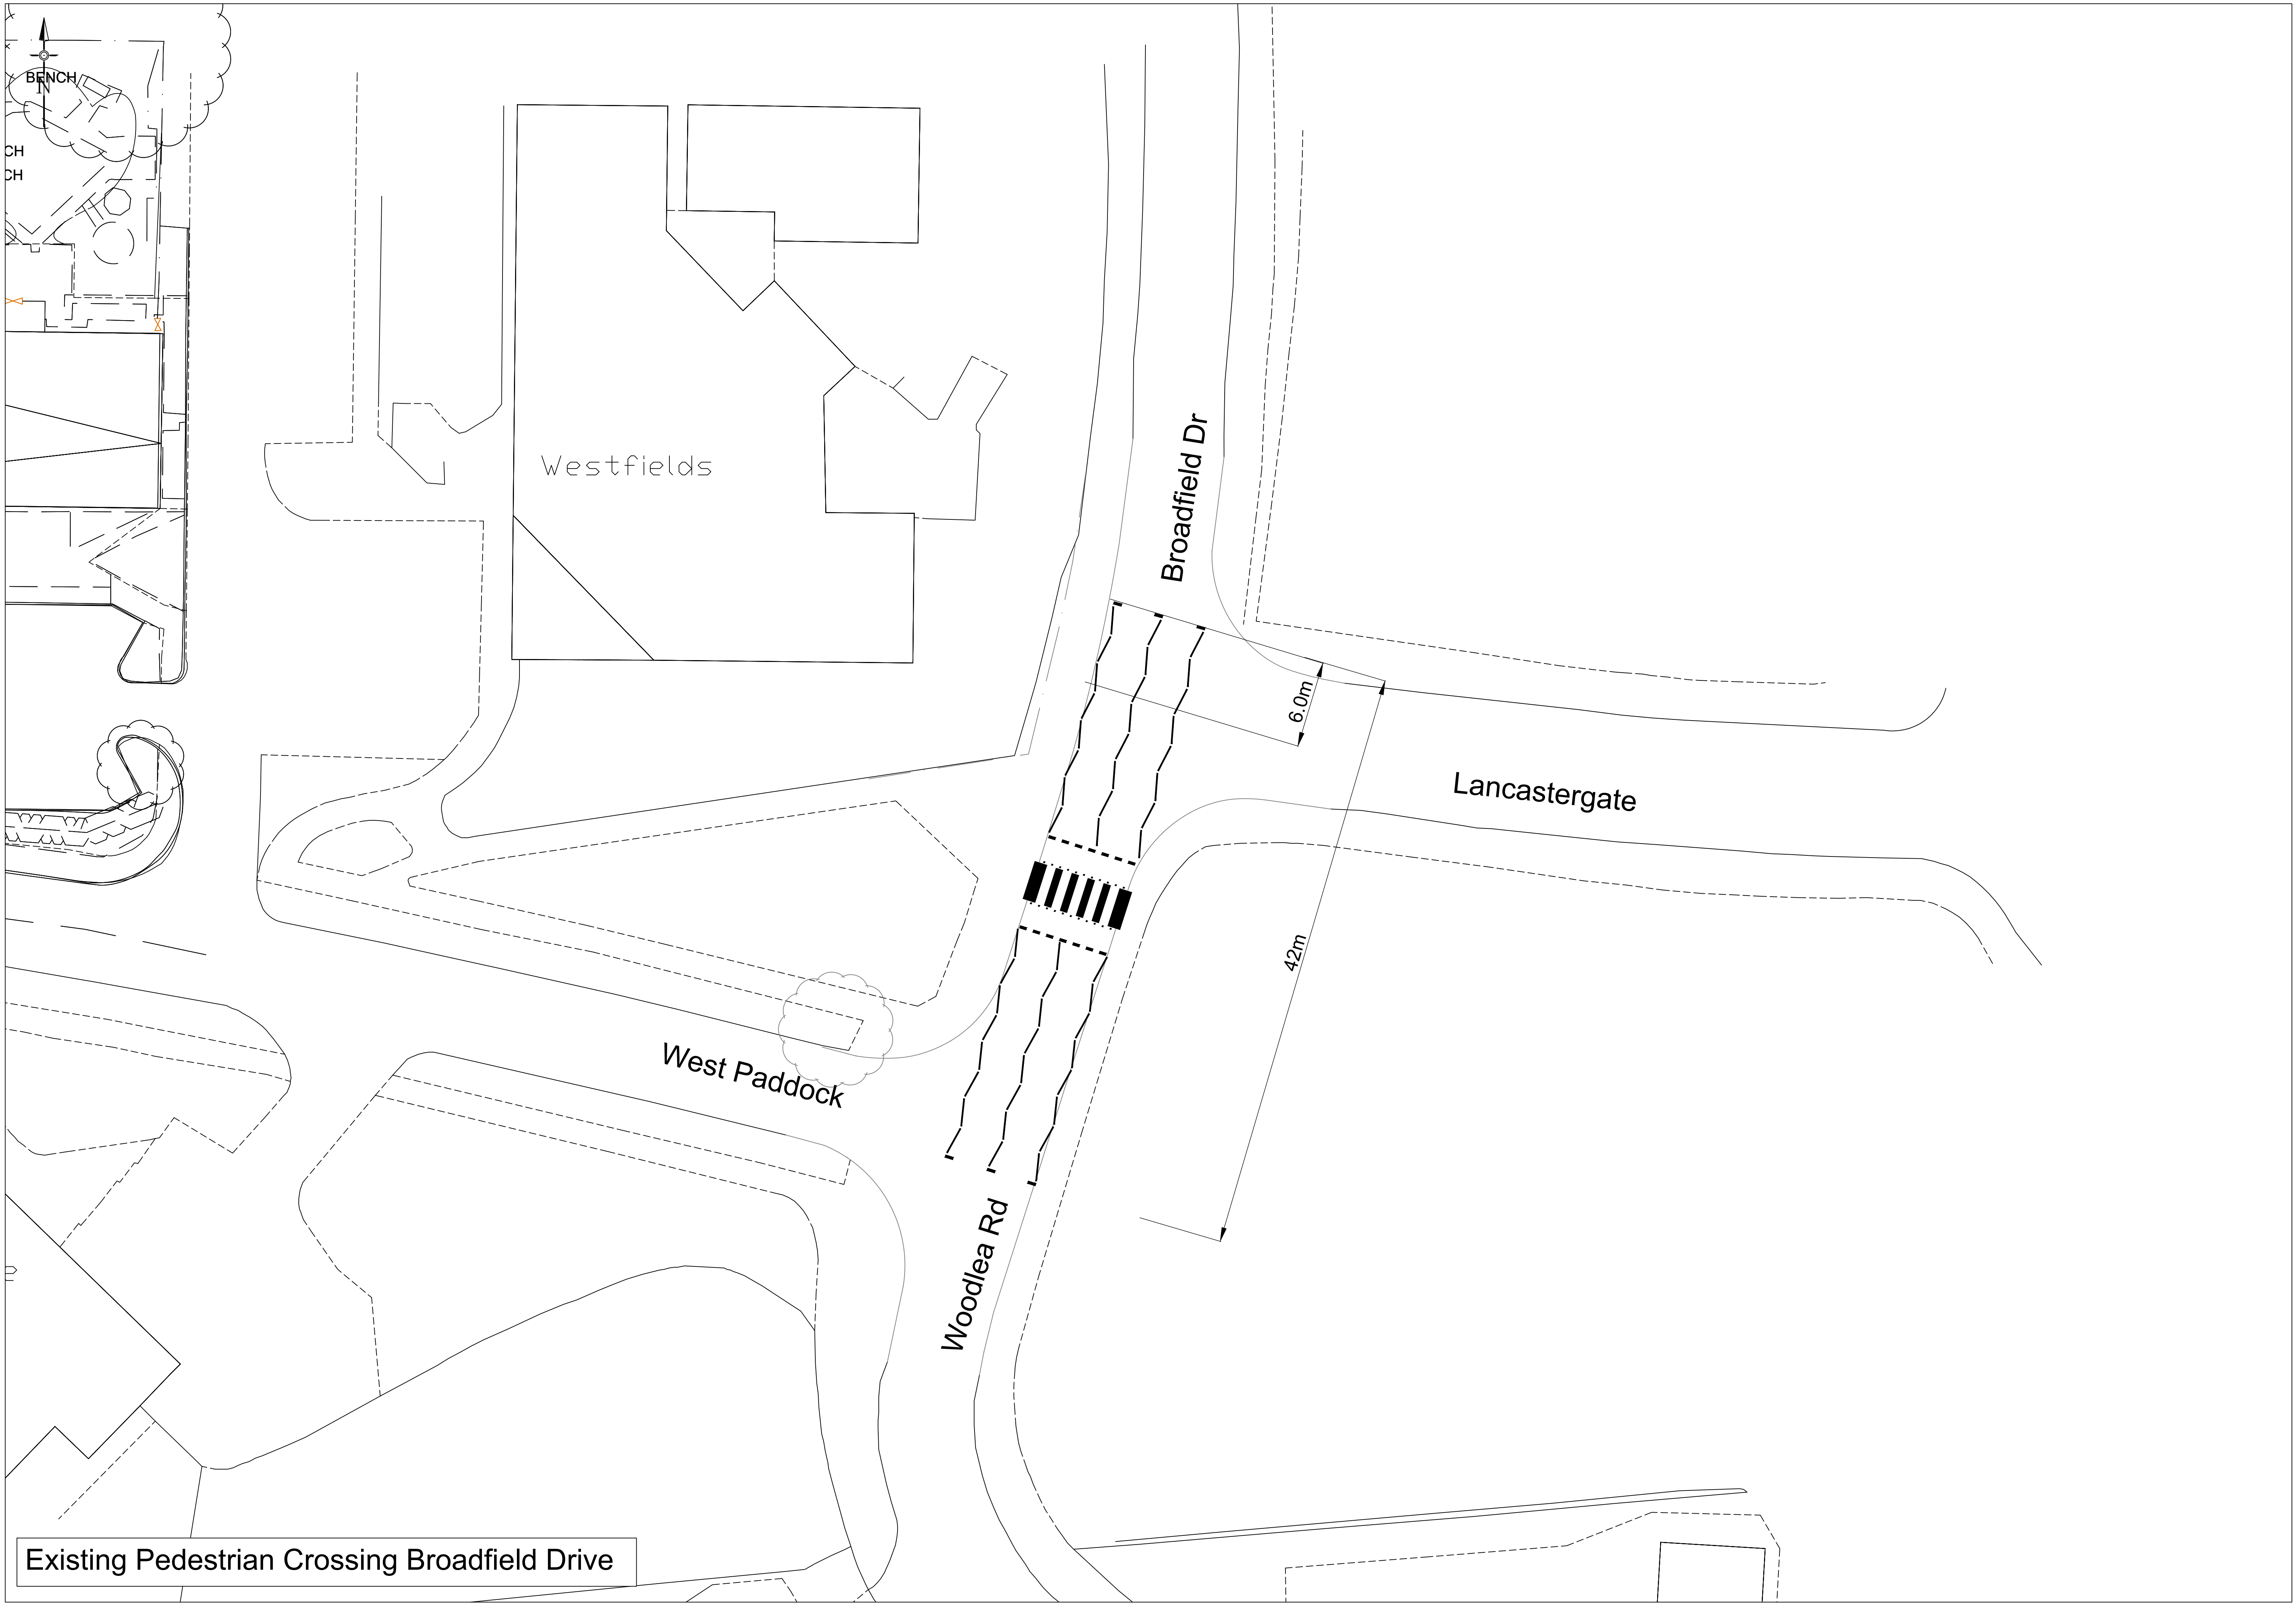

Existing Pedestrian Crossing Broadfield Drive



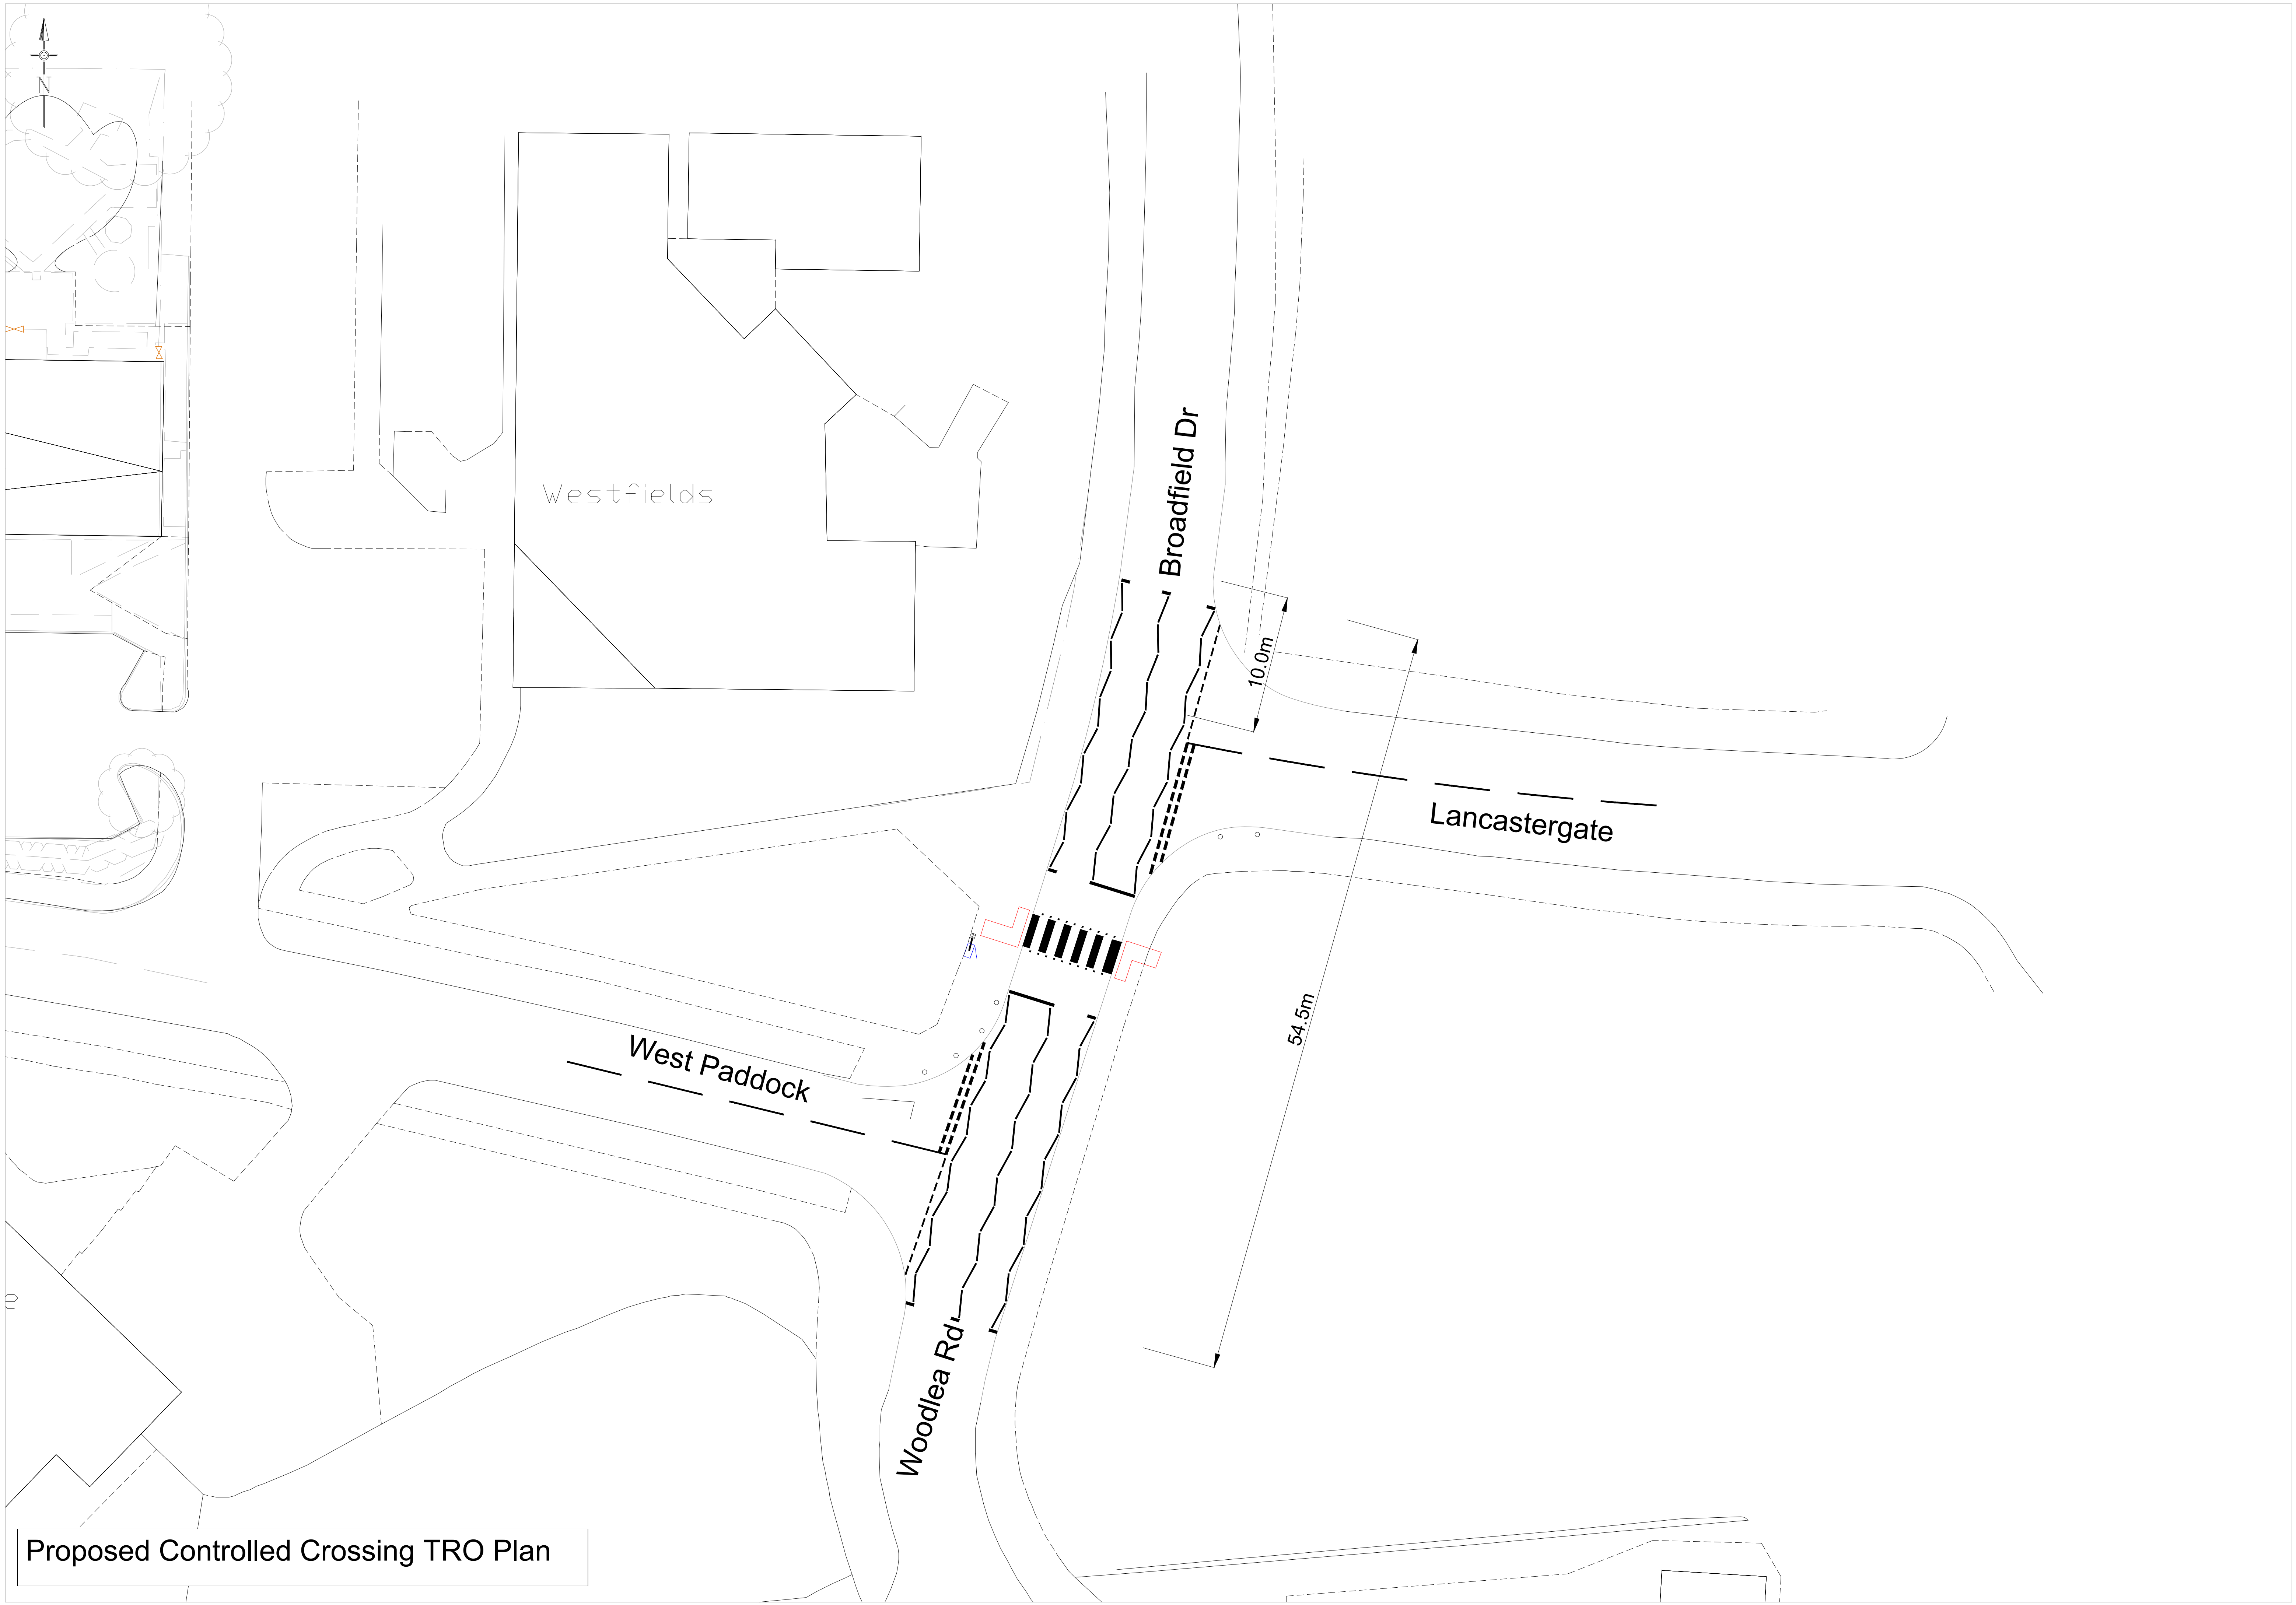

Proposed Controlled Crossing TRO Plan