


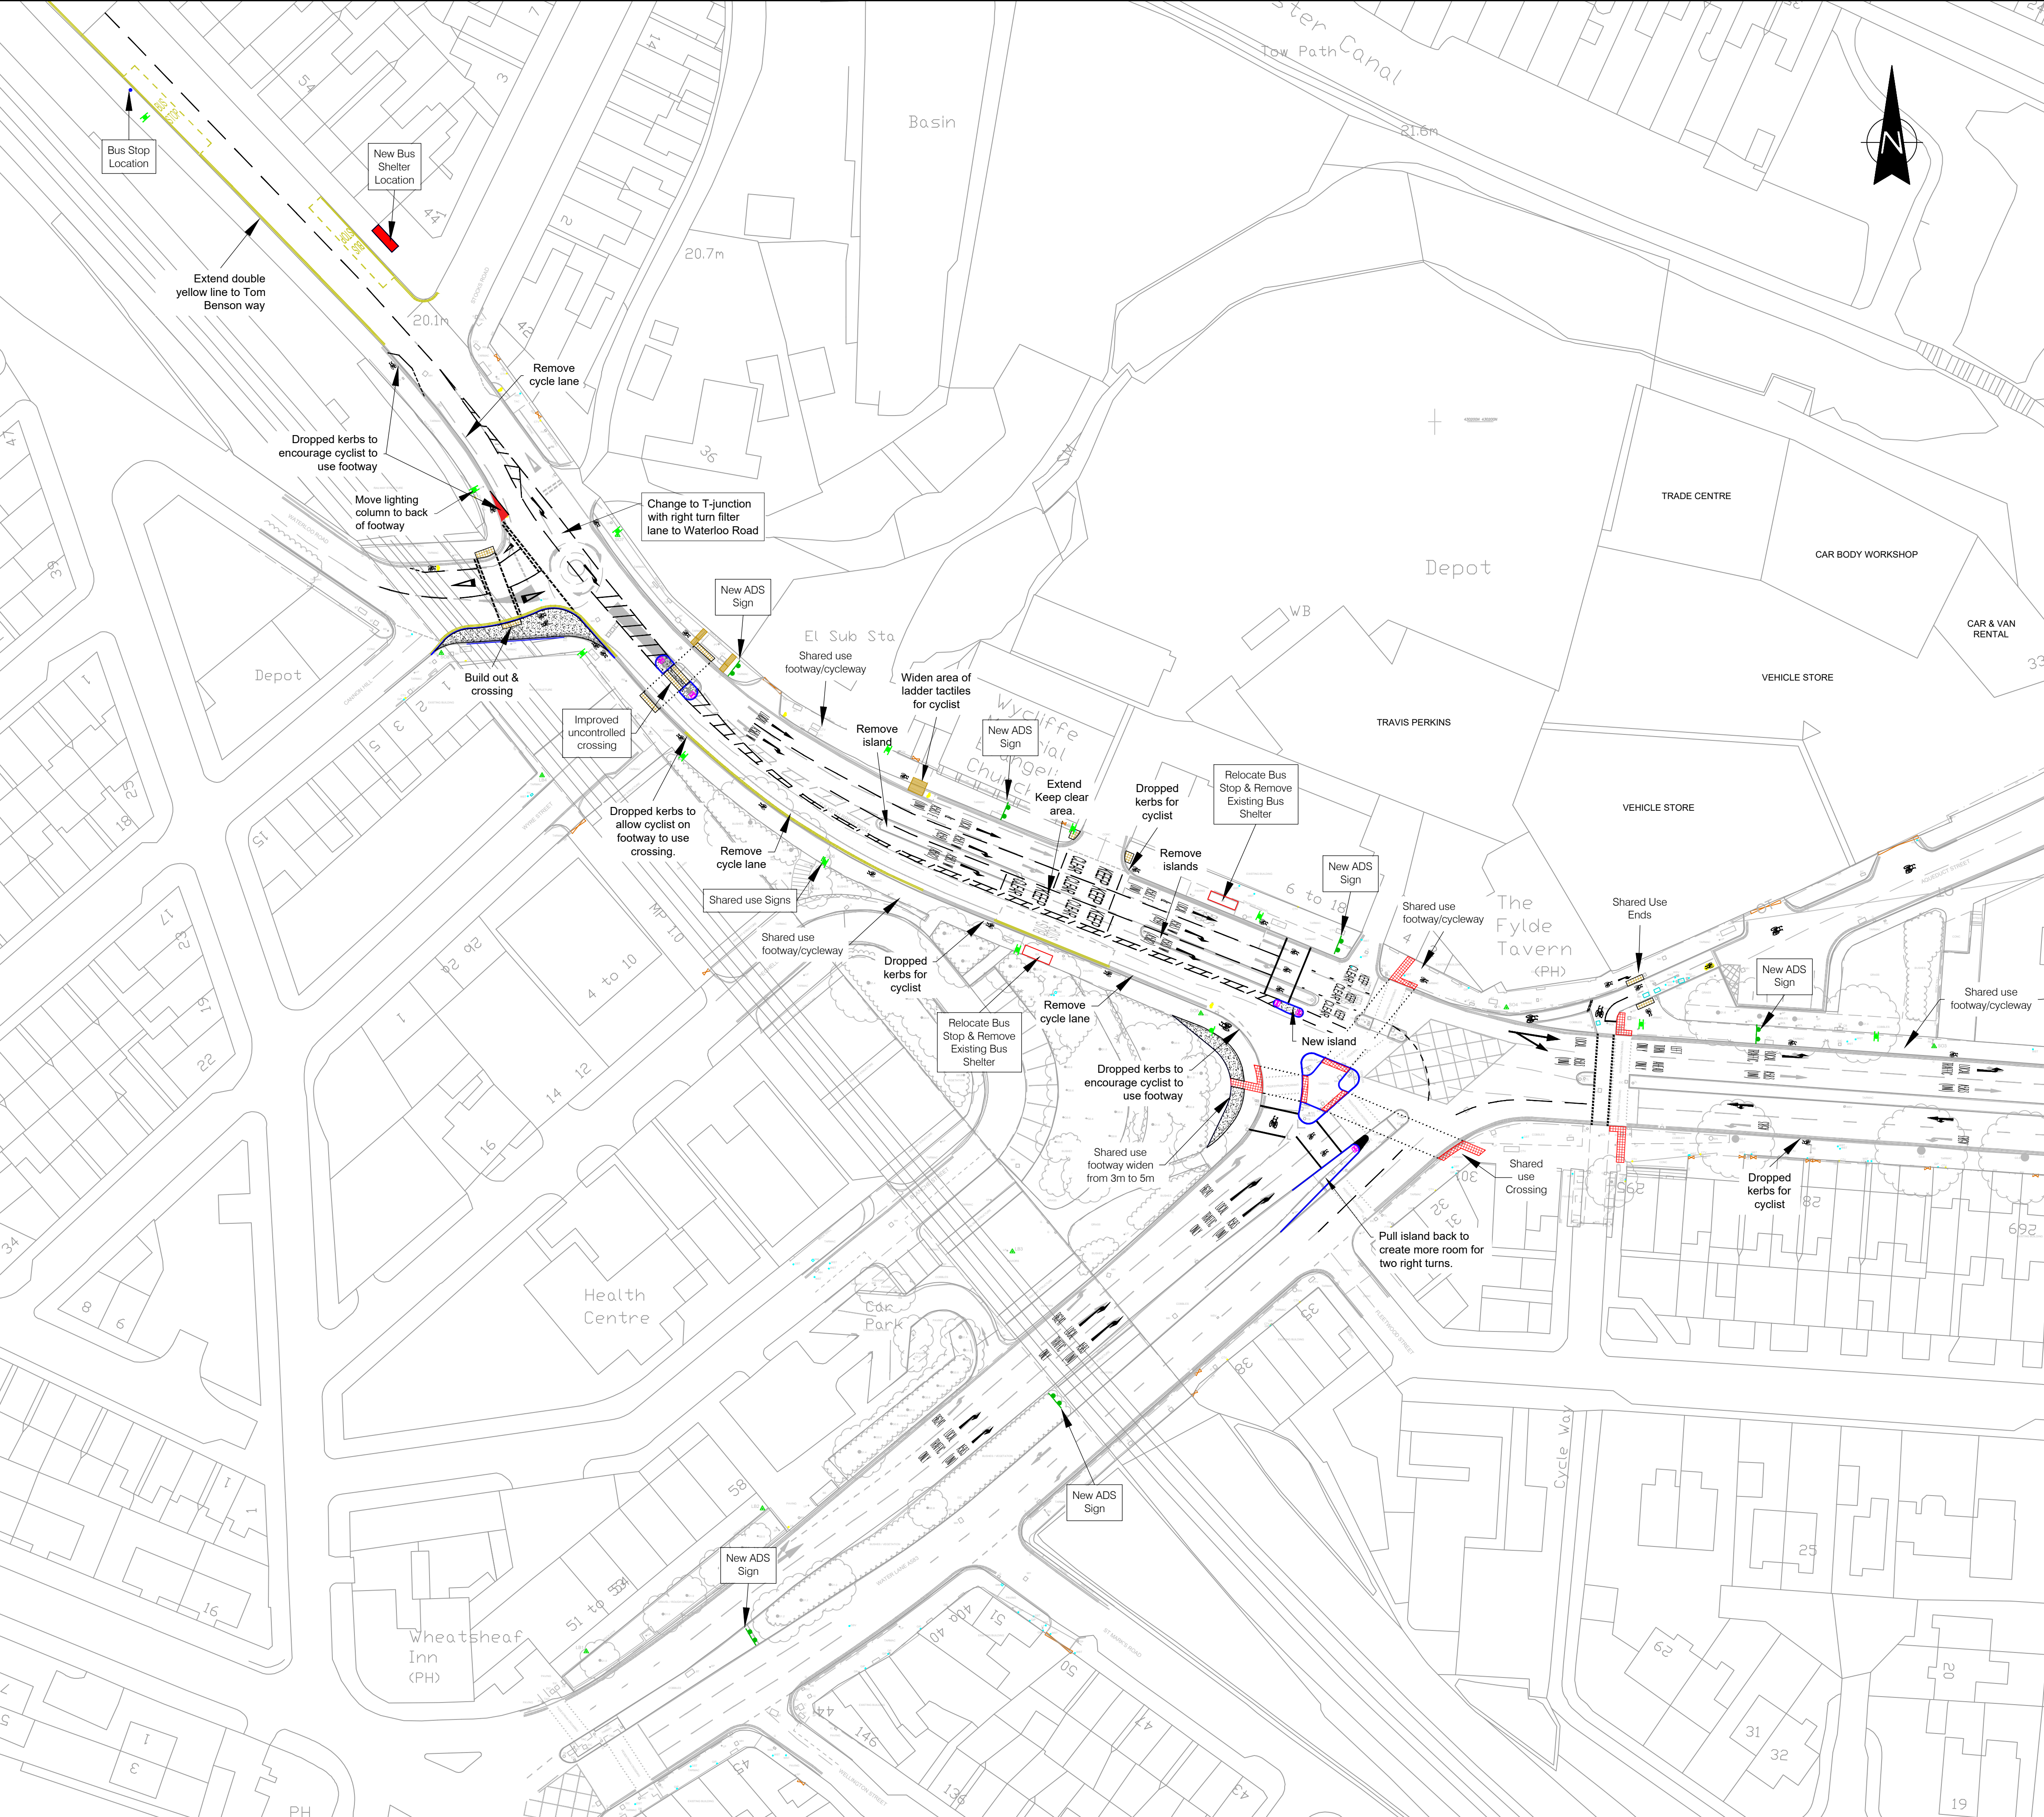

Based upon the Ordnance Survey mapping with the permission of the Controller of Her Majesty's Stationary Office. © Crown Copyright. Unauthorised reproduction infringes Crown Copyright and may lead to prosecution or civil proceedings. Lancashire County Council. Licence No LA100023320.

NOTES:
1. THIS DRAWING IS TO BE READ IN CONJUNCTION WITH ANY OTHER RELEVANT DRAWINGS, ANY DISCREPANCIES, ERRORS OR OMISSIONS TO BE BROUGHT TO THE ATTENTION OF LANCASHIRE COUNTY COUNCIL.
2. THE SURVEY INFORMATION SHOWN IS TOPOGRAPHICAL SURVEY, SUPPLEMENTED WITH ORDNANCE SURVEY BEYOND TOPOGRAPHICAL SURVEY EXTENTS. THE ACCURACY OF EACH SURVEY IS TO BE NOTED AND CONFIRMED BY THE CONTRACTOR ON SITE.
3. ALL LEVELS ARE IN METRES ABOVE ORDNANCE DATUM.
4. THIS DRAWING IS PART OF A SERIES AND SHOULD BE READ WITH THE OTHER DRAWINGS AS PART OF THIS PACKAGE.
5. ALL DIMENSIONS ARE IN METRES UNLESS STATED OTHERWISE.
6. DO NOT SCALE OFF THIS DRAWING.

Proposed Design
Resurface Footways
New Traffic Signs
RED Coloured Tactile Paving
BUFF Coloured Tactile Paving

W.05	22/08/25	Remove raised table at the junction of Tulketh Brow & Aqueduct St.	ER	-
W.04	23/07/25	Design agreed. Retain & improve uncontrolled crossing. & extend double yellow lines from Stocks Rd to Tom Benson Way junction & add raised table at the junction of Tulketh Brow & Aqueduct St.	ER	AE
W.03	04/06/25	3 lanes EB (ahead & 2 right turns)	ER	AE
W.02	17/04/25	Analysis after feedback from RSA & Signals.	ER	--
W.01	07/03/25	Footway/cycleway & Road Markings amended.	ER	AE
No.	DATE:	AMENDMENT DETAILS:	DRN BY:	CHK BY:

REVISIONS

Lancashire
County Council

Planning & Environment

Infrastructure Delivery Team

PROJECT TITLE:
WATER LANE / FULFORD ROAD JUNCTION IMPROVEMENTS

DRAWING TITLE:
GENERAL ARRANGEMENT
KEY PLAN SHEET 1

DRAWING No.
IDT02-LCC-DR-0100-1001

SCALE @ A1 1:500	PROJECT No. IDT02			
DATE: 22/08/2025	DRAWN BY: ER	CHECKED BY: AE	SHEET No. 1 OF 2	REVISION: W.05