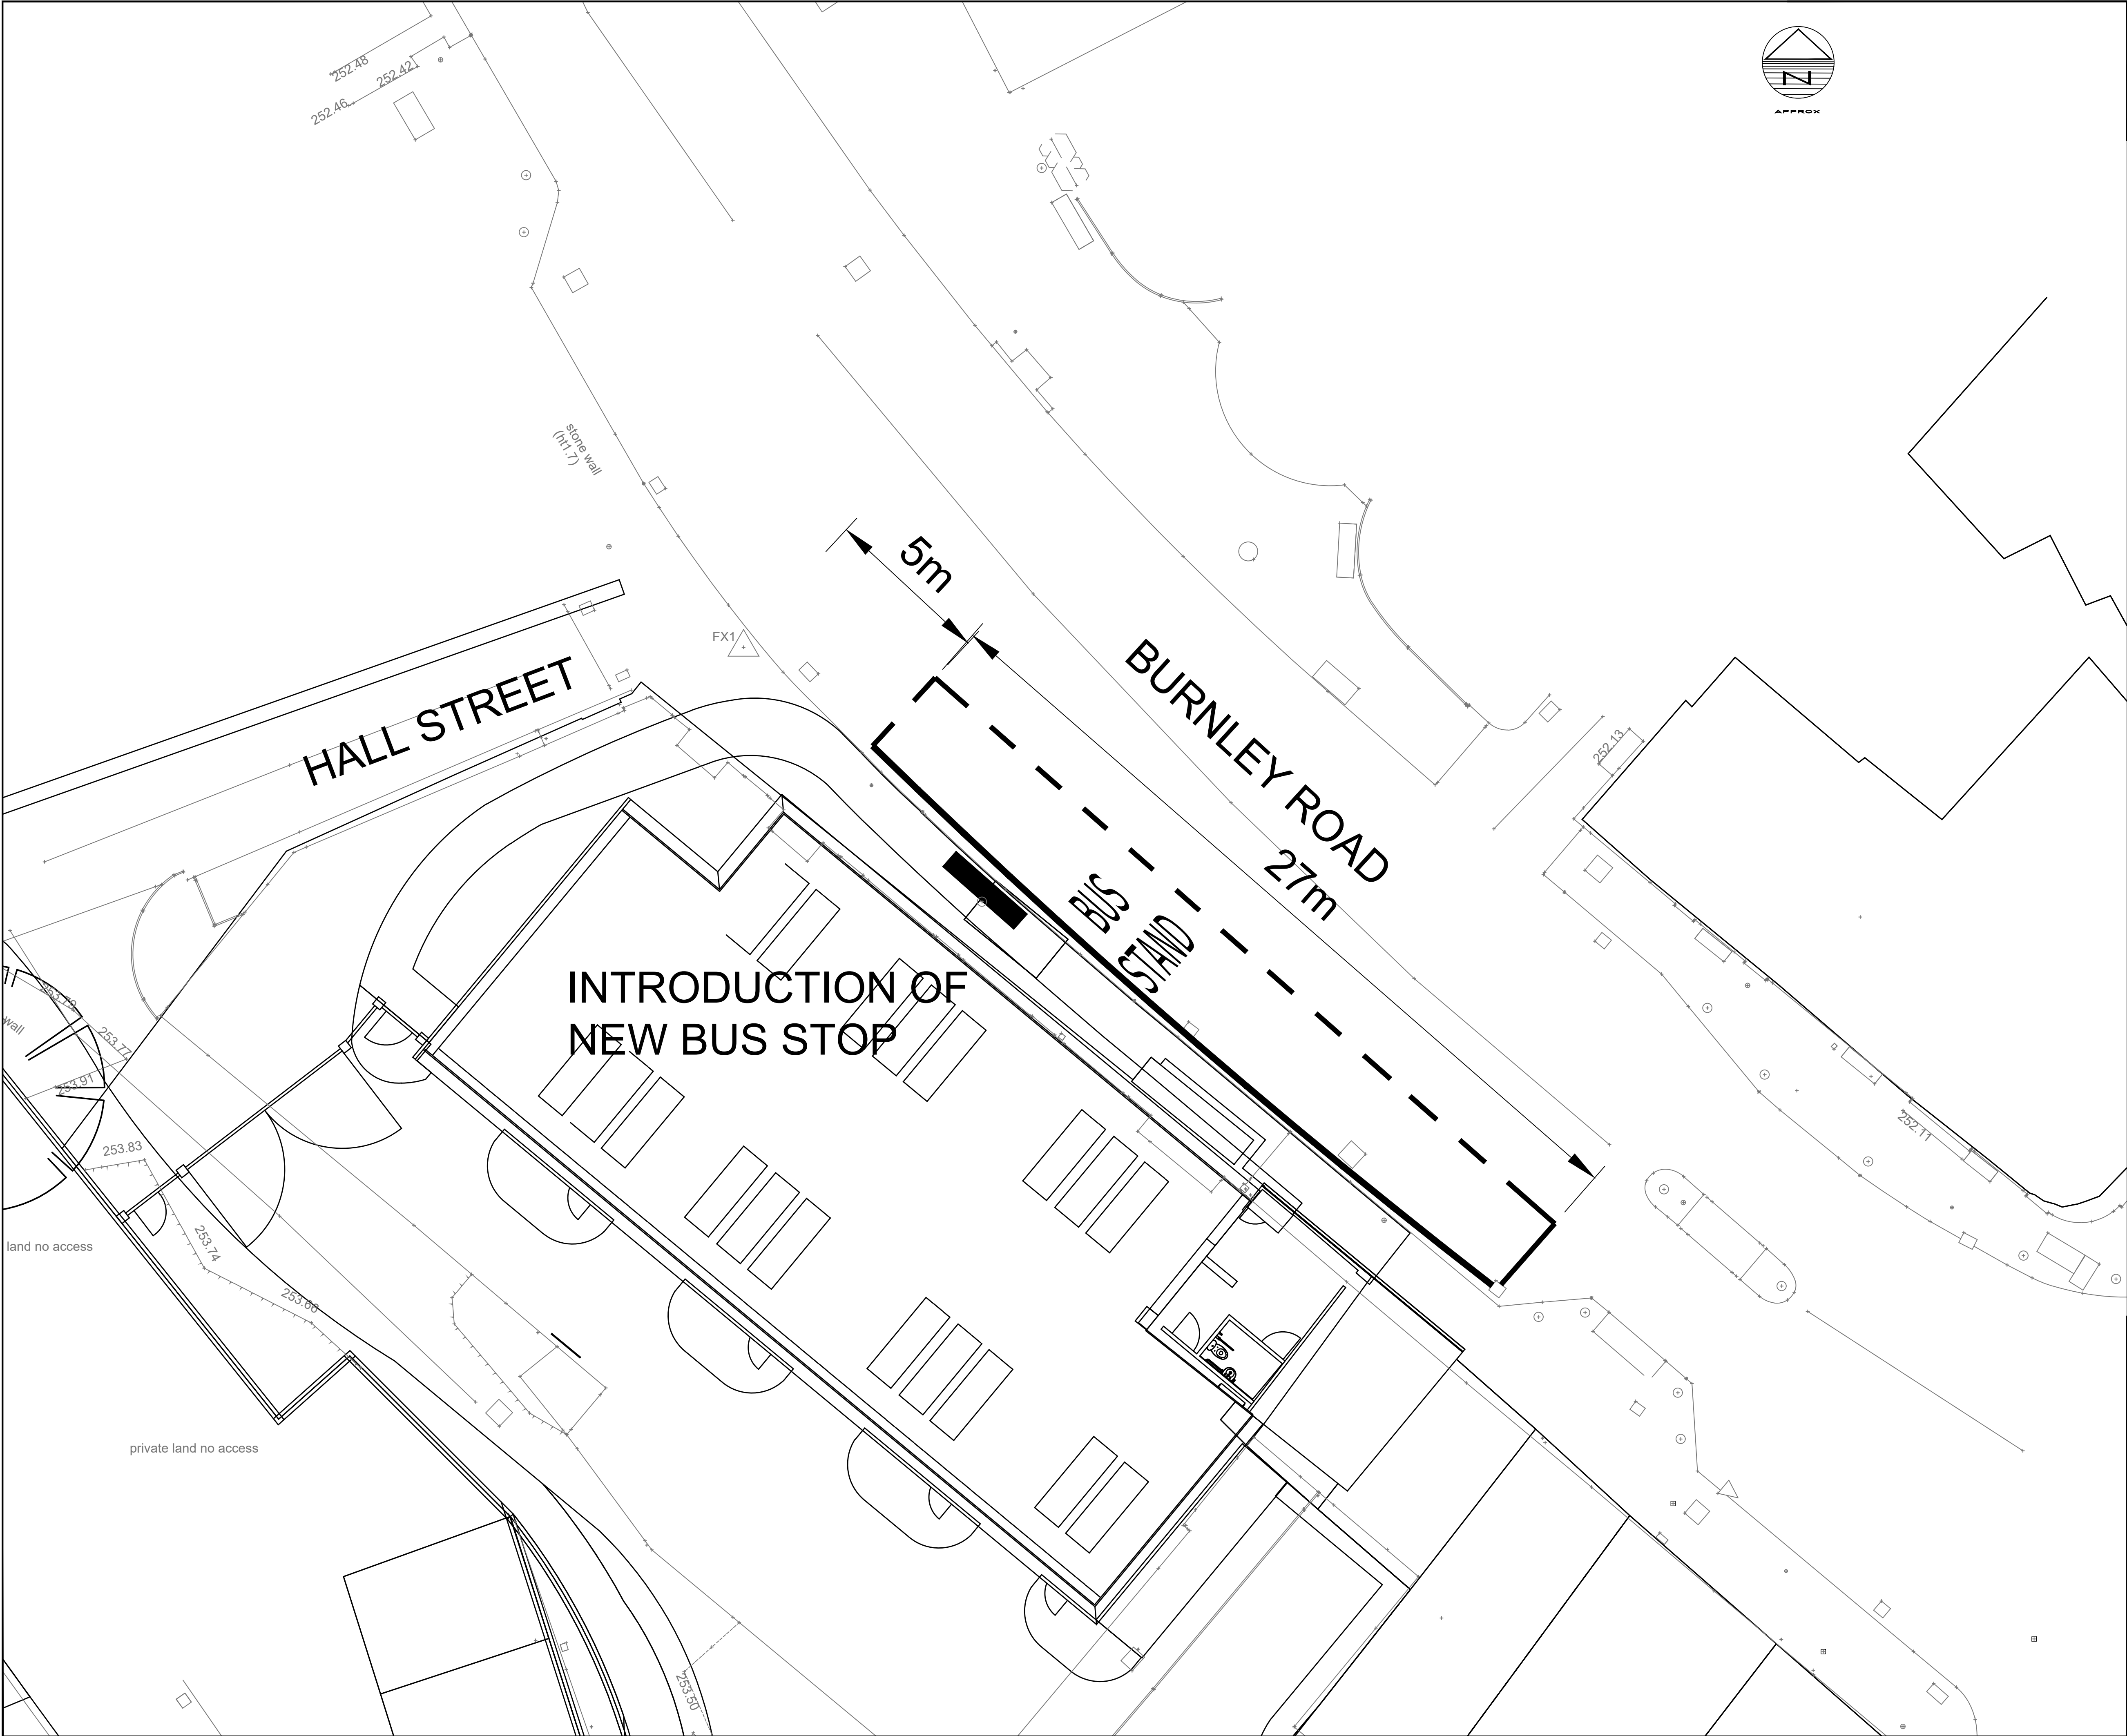



This drawing is copyright of DART Engineers Ltd and must not be copied or reproduced in any way without written consent.

DO NOT SCALE OFF THIS DRAWING

Status PRELIMINARY

No.	Revision	Date	Drawn
-----	----------	------	-------

--	--	--	--

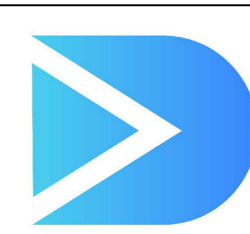

DART
ENGINEERS LTD
CIVIL AND STRUCTURAL
ENGINEERING

CONTACT

e: andy@dart-engineers.com
e: rob@dart-engineers.com
t: 01837 339827
w: www.dart-engineers.com

CLIENT

BE BOYS



PROJECT

BURNLEY ROAD, BACUP

DRAWING TITLE

S278 INTRODUCTION OF NEW BUS STOP


Drawn	AD	Chkd	RT	Date	Aug 25	Scale	1:100
Sheet Size	A1	Drawing No.	25084-DR-C-0804	Revision			P5

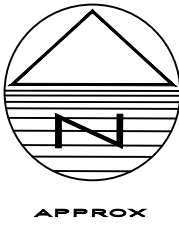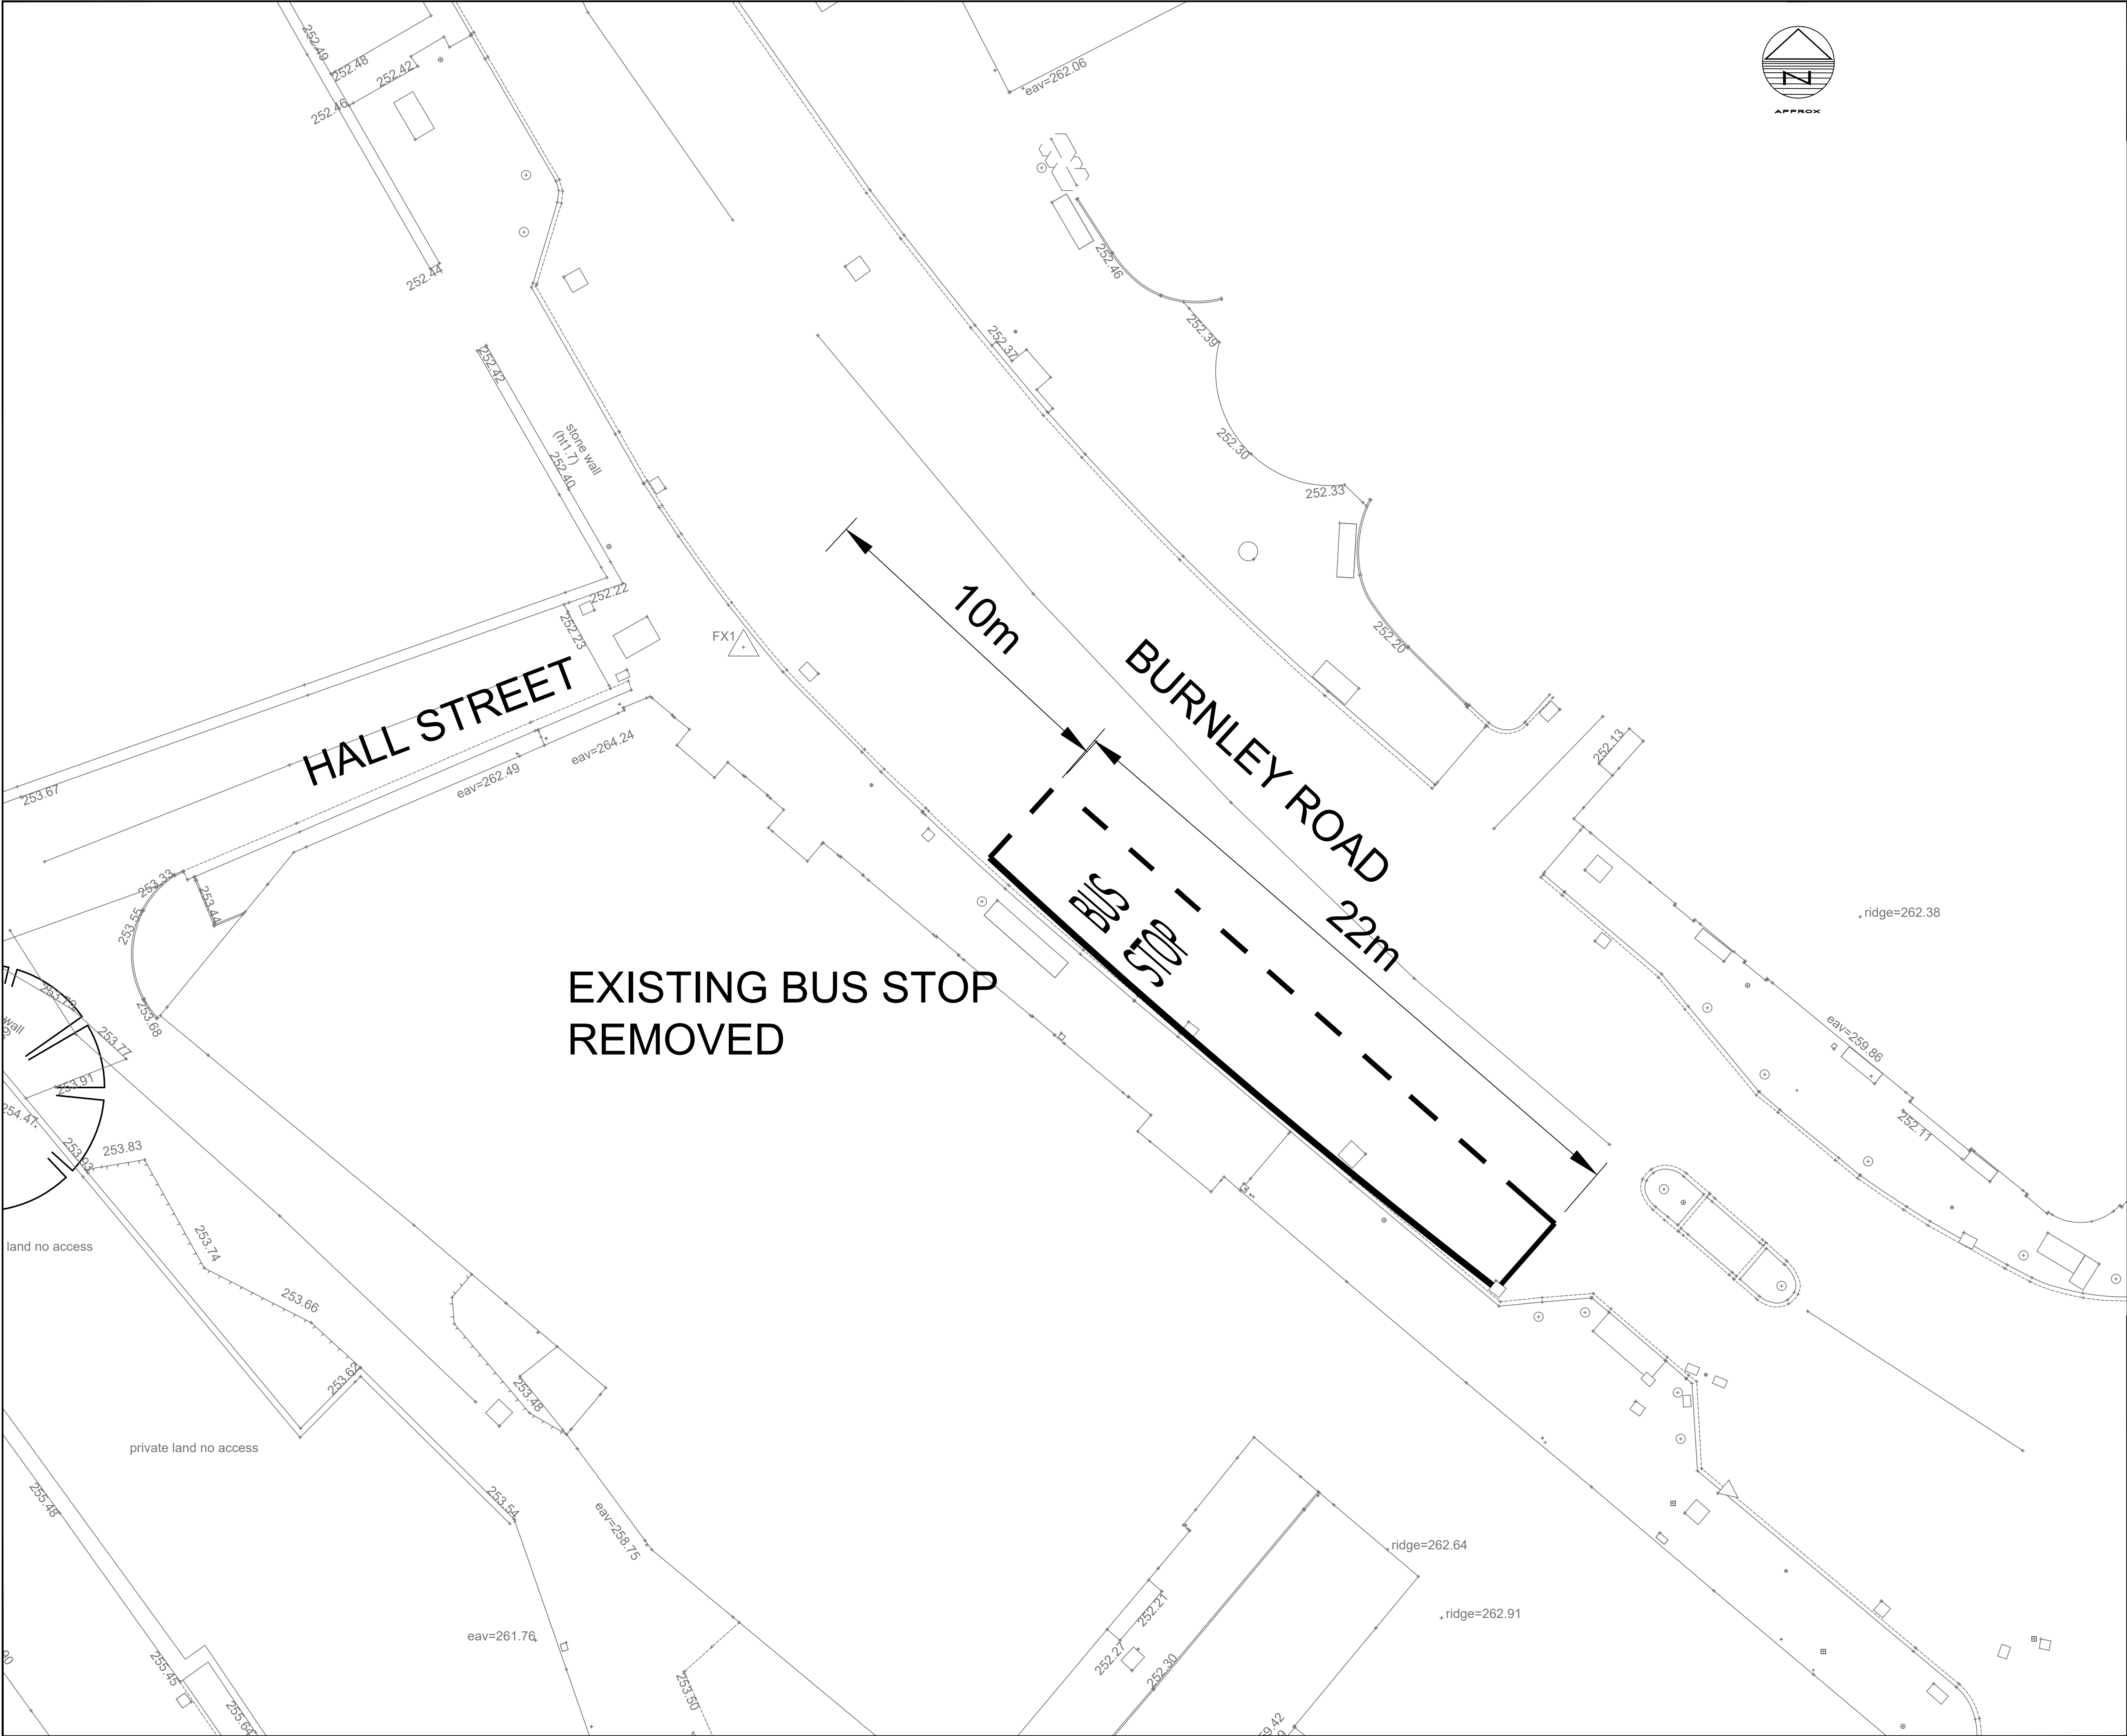

This drawing is copyright of DART Engineers Ltd and must not be copied or reproduced in any way without written consent.

DO NOT SCALE OFF THIS DRAWING

Status					PRELIMINARY	
No.	Revision			Date	Drwn	

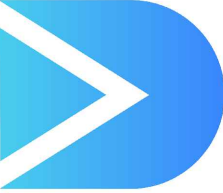

DART
ENGINEERS LTD
CIVIL AND STRUCTURAL
ENGINEERING

CONTACT

e: andy@dart-engineers.com
e: rob@dart-engineers.com
t: 01637 339827
w: www.dart-engineers.com

CLIENT

BE BOYS

PROJECT

BURNLEY ROAD, BACUP

DRAWING TITLE

S278 REMOVAL OF EXISTING BUS STOP

Drawn	AD	Chkd	RT	Date	Sept 25	Scale	1:100
Sheet Size	A1		Drawing No.		25084-DR-C-0805	Revision	P2