


NOTES:

1. COPYRIGHT IN THIS DOCUMENT BELONGS TO PAUL WAITE ASSOCIATES LIMITED & ALL RIGHTS IN IT ARE RESERVED BY THE OWNER.
2. NO PART OF THIS DRAWING MAY BE COPIED, TRANSFERRED, OR MADE AVAILABLE TO USERS OTHER THAN THE ORIGINAL RECIPIENT, INCLUDING ELECTRONICALLY, WITHOUT PRIOR PERMISSION FROM PAUL WAITE ASSOCIATES LIMITED.
3. THIS DRAWING IS TO BE READ IN CONJUNCTION WITH ALL RELEVANT ARCHITECTS & ENGINEERS DRAWINGS & SPECIFICATIONS.
4. ALL DIMENSIONS ARE SHOWN IN MILLIMETRES.
5. NO DIMENSIONS TO BE SCALED FROM THIS DRAWING.


KEY

- DEVELOPMENT SITE BOUNDARY
- UNREGISTERED LAND

PLAN RELATING TO THE NOTICE IN ADVANCE OF THE S.228 HIGHWAYS ACT 1980 PROCEDURE

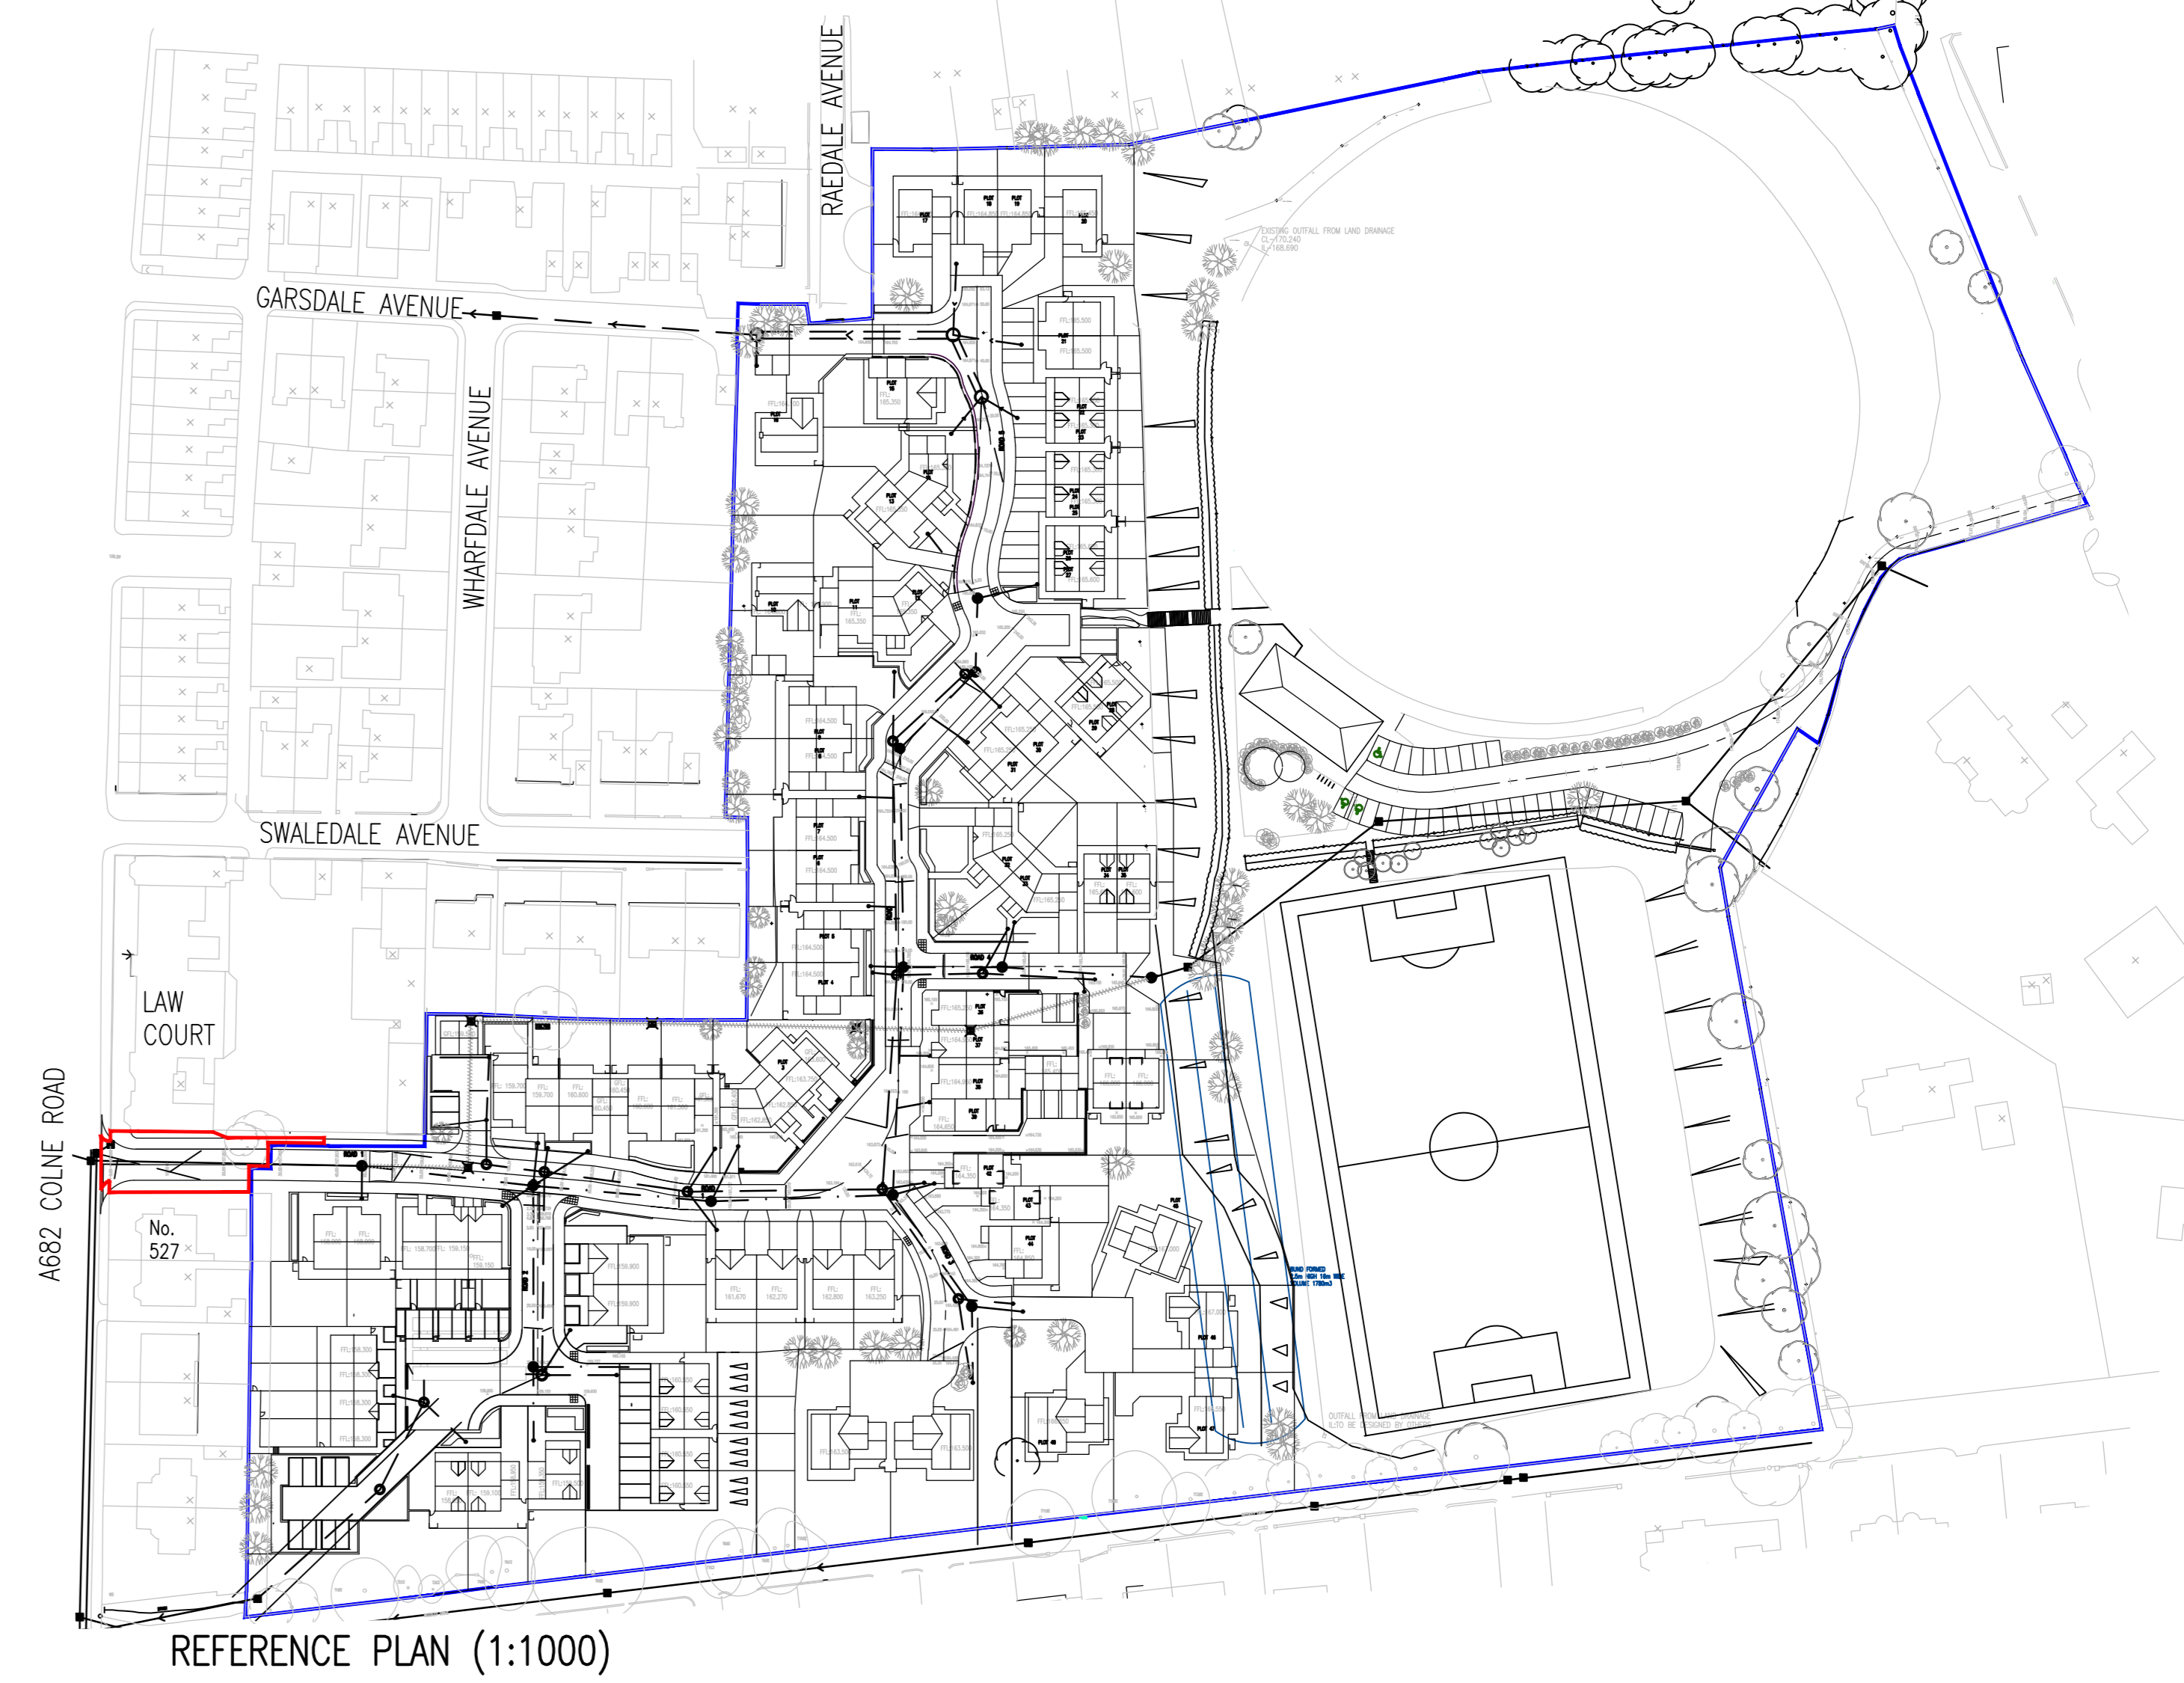

REFERENCE PLAN (1:1000)

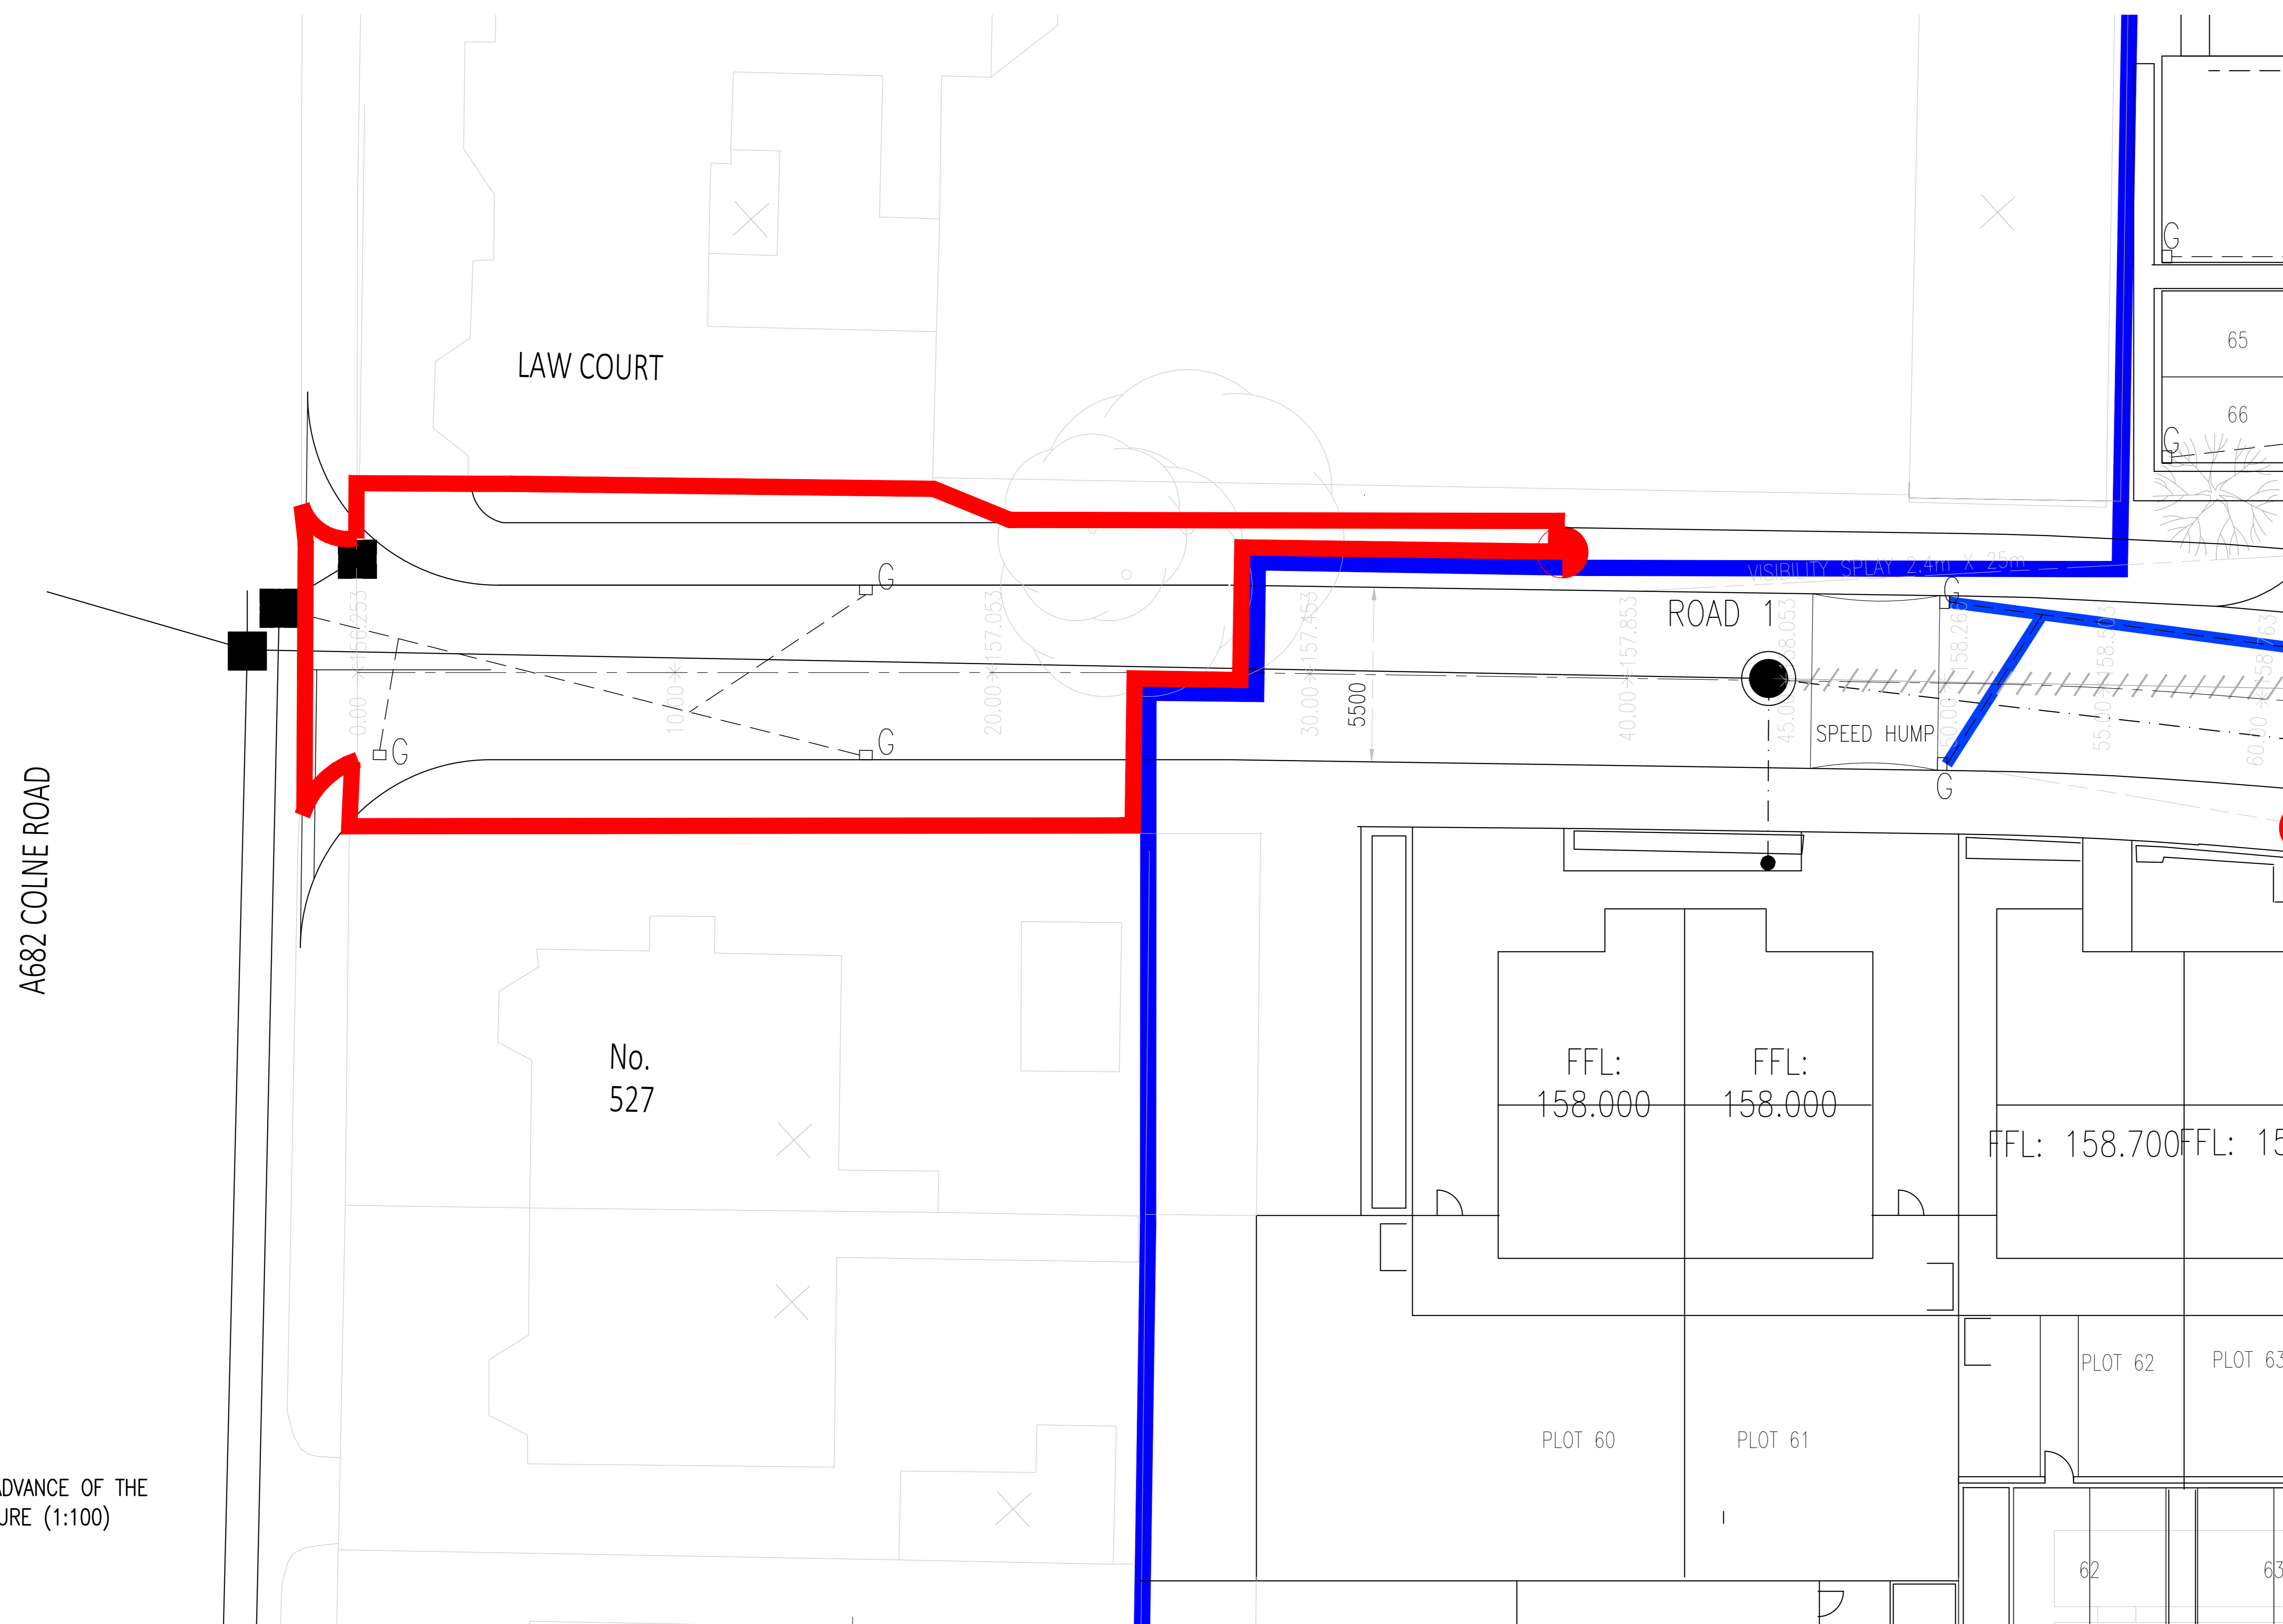

PLAN RELATING TO THE NOTICE IN ADVANCE OF THE S.228 HIGHWAYS ACT 1980 PROCEDURE (1:100)

N	EXTENTS OF S228 BOUNDARY AMENDED	29/10/20	LD
M	EXTENTS OF S228 BOUNDARY AMENDED	29/10/20	LD
L	EXTENTS OF S228 BOUNDARY AMENDED	15/10/20	LD
K	UPDATED FOLLOWING COMMENTS FROM LCC	19/04/21	ETH
J	UPDATED FOLLOWING COMMENTS FROM LCC	12/04/21	ETH
I	UPDATED FOLLOWING COMMENTS FROM LCC	07/04/21	ETH
H	UPDATED FOLLOWING COMMENTS FROM LCC	30/03/21	ETH
G	UPDATED FOLLOWING COMMENTS FROM LCC	21/12/20	KSL
F	UPDATED FOLLOWING COMMENTS FROM LCC	10/12/20	KSL
E	UPDATED FOLLOWING COMMENTS FROM LCC	14/09/20	ETH
D	'UNREGISTERED LAND' & 'L2773307 LEASEHOLD TITLE' LOCATIONS AMENDED	02/09/20	ETH
C	S228 AGREEMENT BOUNDARY REVISED	26/05/20	ETH
B	S228 AGREEMENT BOUNDARY REVISED	19/05/20	ETH
A	SECTION 228 ISSUE	18/05/20	ETH

<p>Paul Waite Associates Consulting Civil, Structural & Geo-Environmental Engineers</p> <p>Summit House, Ripon Way, The Grange, Craven, Ripon, YO27 7HP T: 01539 633300 F: 01539 633332</p> <p>Coln Valley 2 The Coln Lawn, LS2 7JF T: 01539 633300 F: 0115 297 2701</p> <p>Paul Waite Associates Ltd 1800 2nd Floor 1800 2nd Floor</p>	BARNFIELD CONSTRUCTION LTD			
	RESIDENTIAL MIXED USE DEVELOPMENT, LUCAS SITE, REEDLEY			
PLAN RELATING TO THE NOTICE IN ADVANCE OF THE S.228 HIGHWAYS ACT 1980 PROCEDURE				
18/05/20	ETH	LD	08069-C-90	N
PRELIMINARY	1:500	AO		