



ESK AVENUE


105.5m

PROPOSED BUS STOP
CLEARWAY AND RAISED
BOARDING PLATFORM

BLACKBURN ROAD

27.0m

BURNLEY ROAD

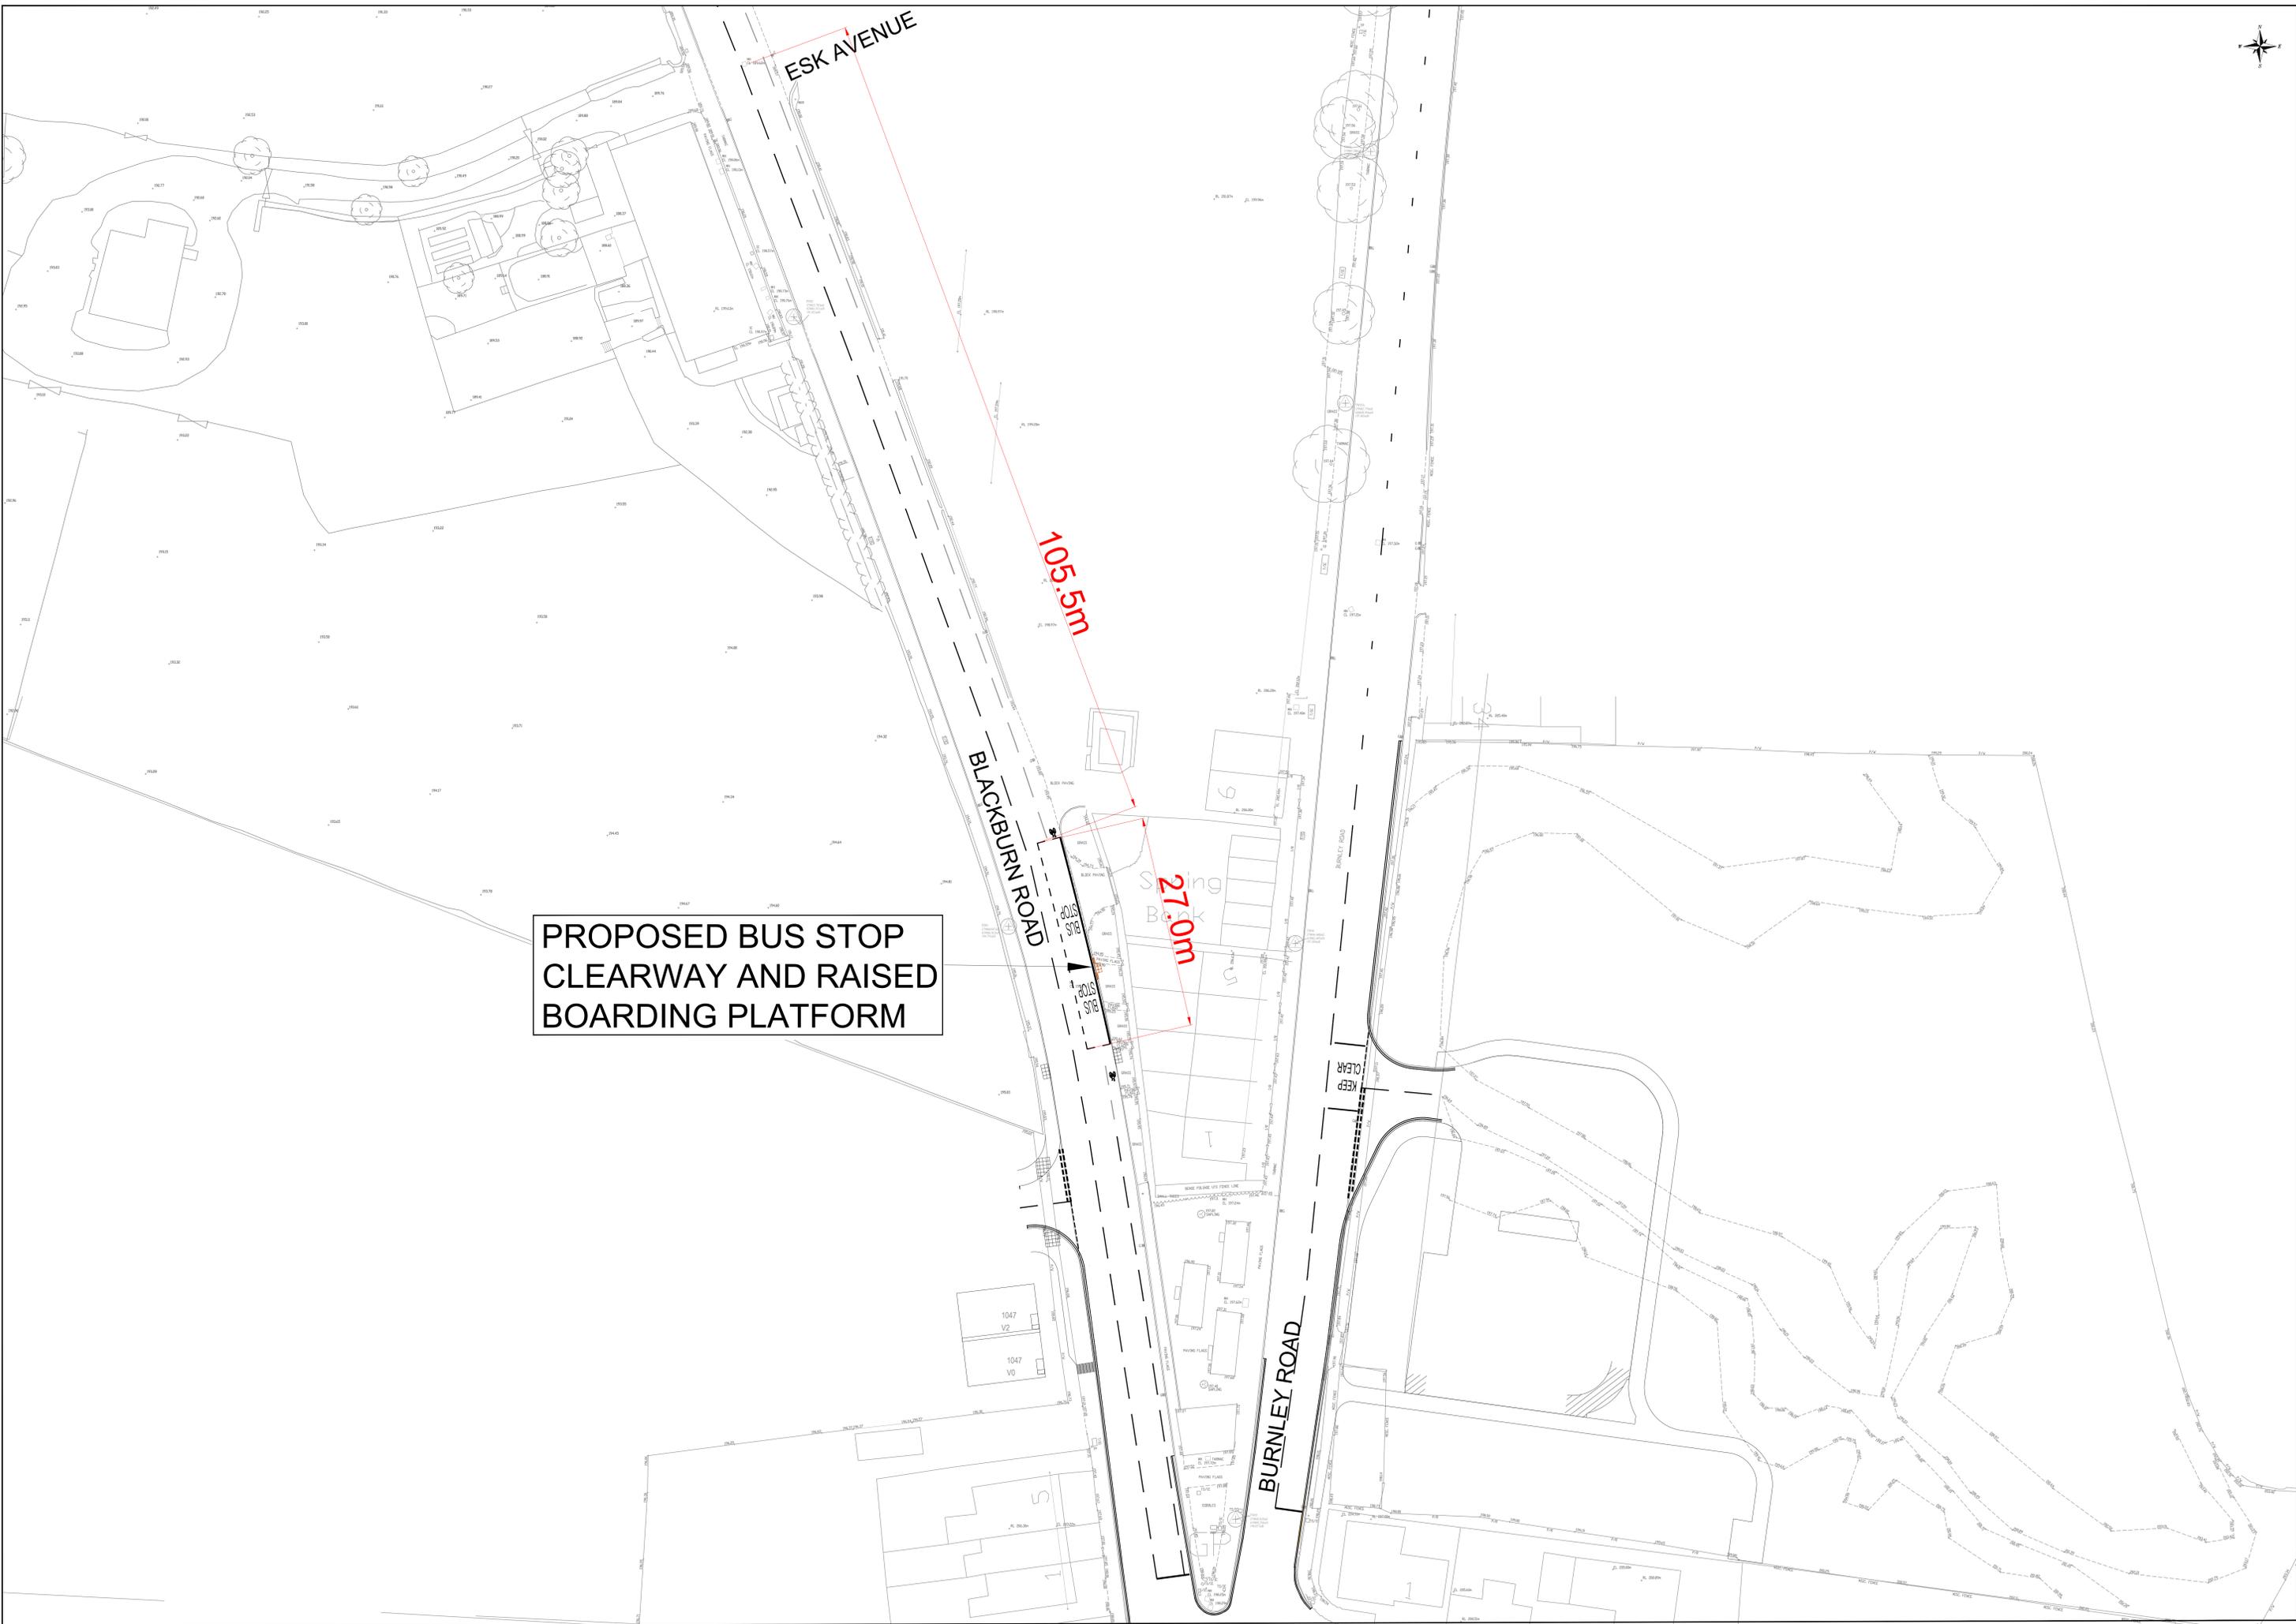



CHURCH LANE

Edenfield Parish Church

Edenfield C of E Primary School

EAST STREET

MARKET STREET

MARKET STREET

PROPOSED BUS STOP CLEARWAY AND RAISED BOARDING PLATFORM

81.5

27.0m

6

2

1

188

184

180

178

175

172

166

167

162

155

153

1507

Alderwood

SCHOOL


KEEP CLEAR

STOP



**PROPOSED BUS STOP
CLEARWAY AND RAISED
BOARDING PLATFORM.**

**CYCLE LANE REDUCED
IN LENGTH BY 132.5M IN
ADVANCE OF BUS STOP
MARKINGS DUE TO
INTRODUCTION OF BUS
STOP MARKINGS**

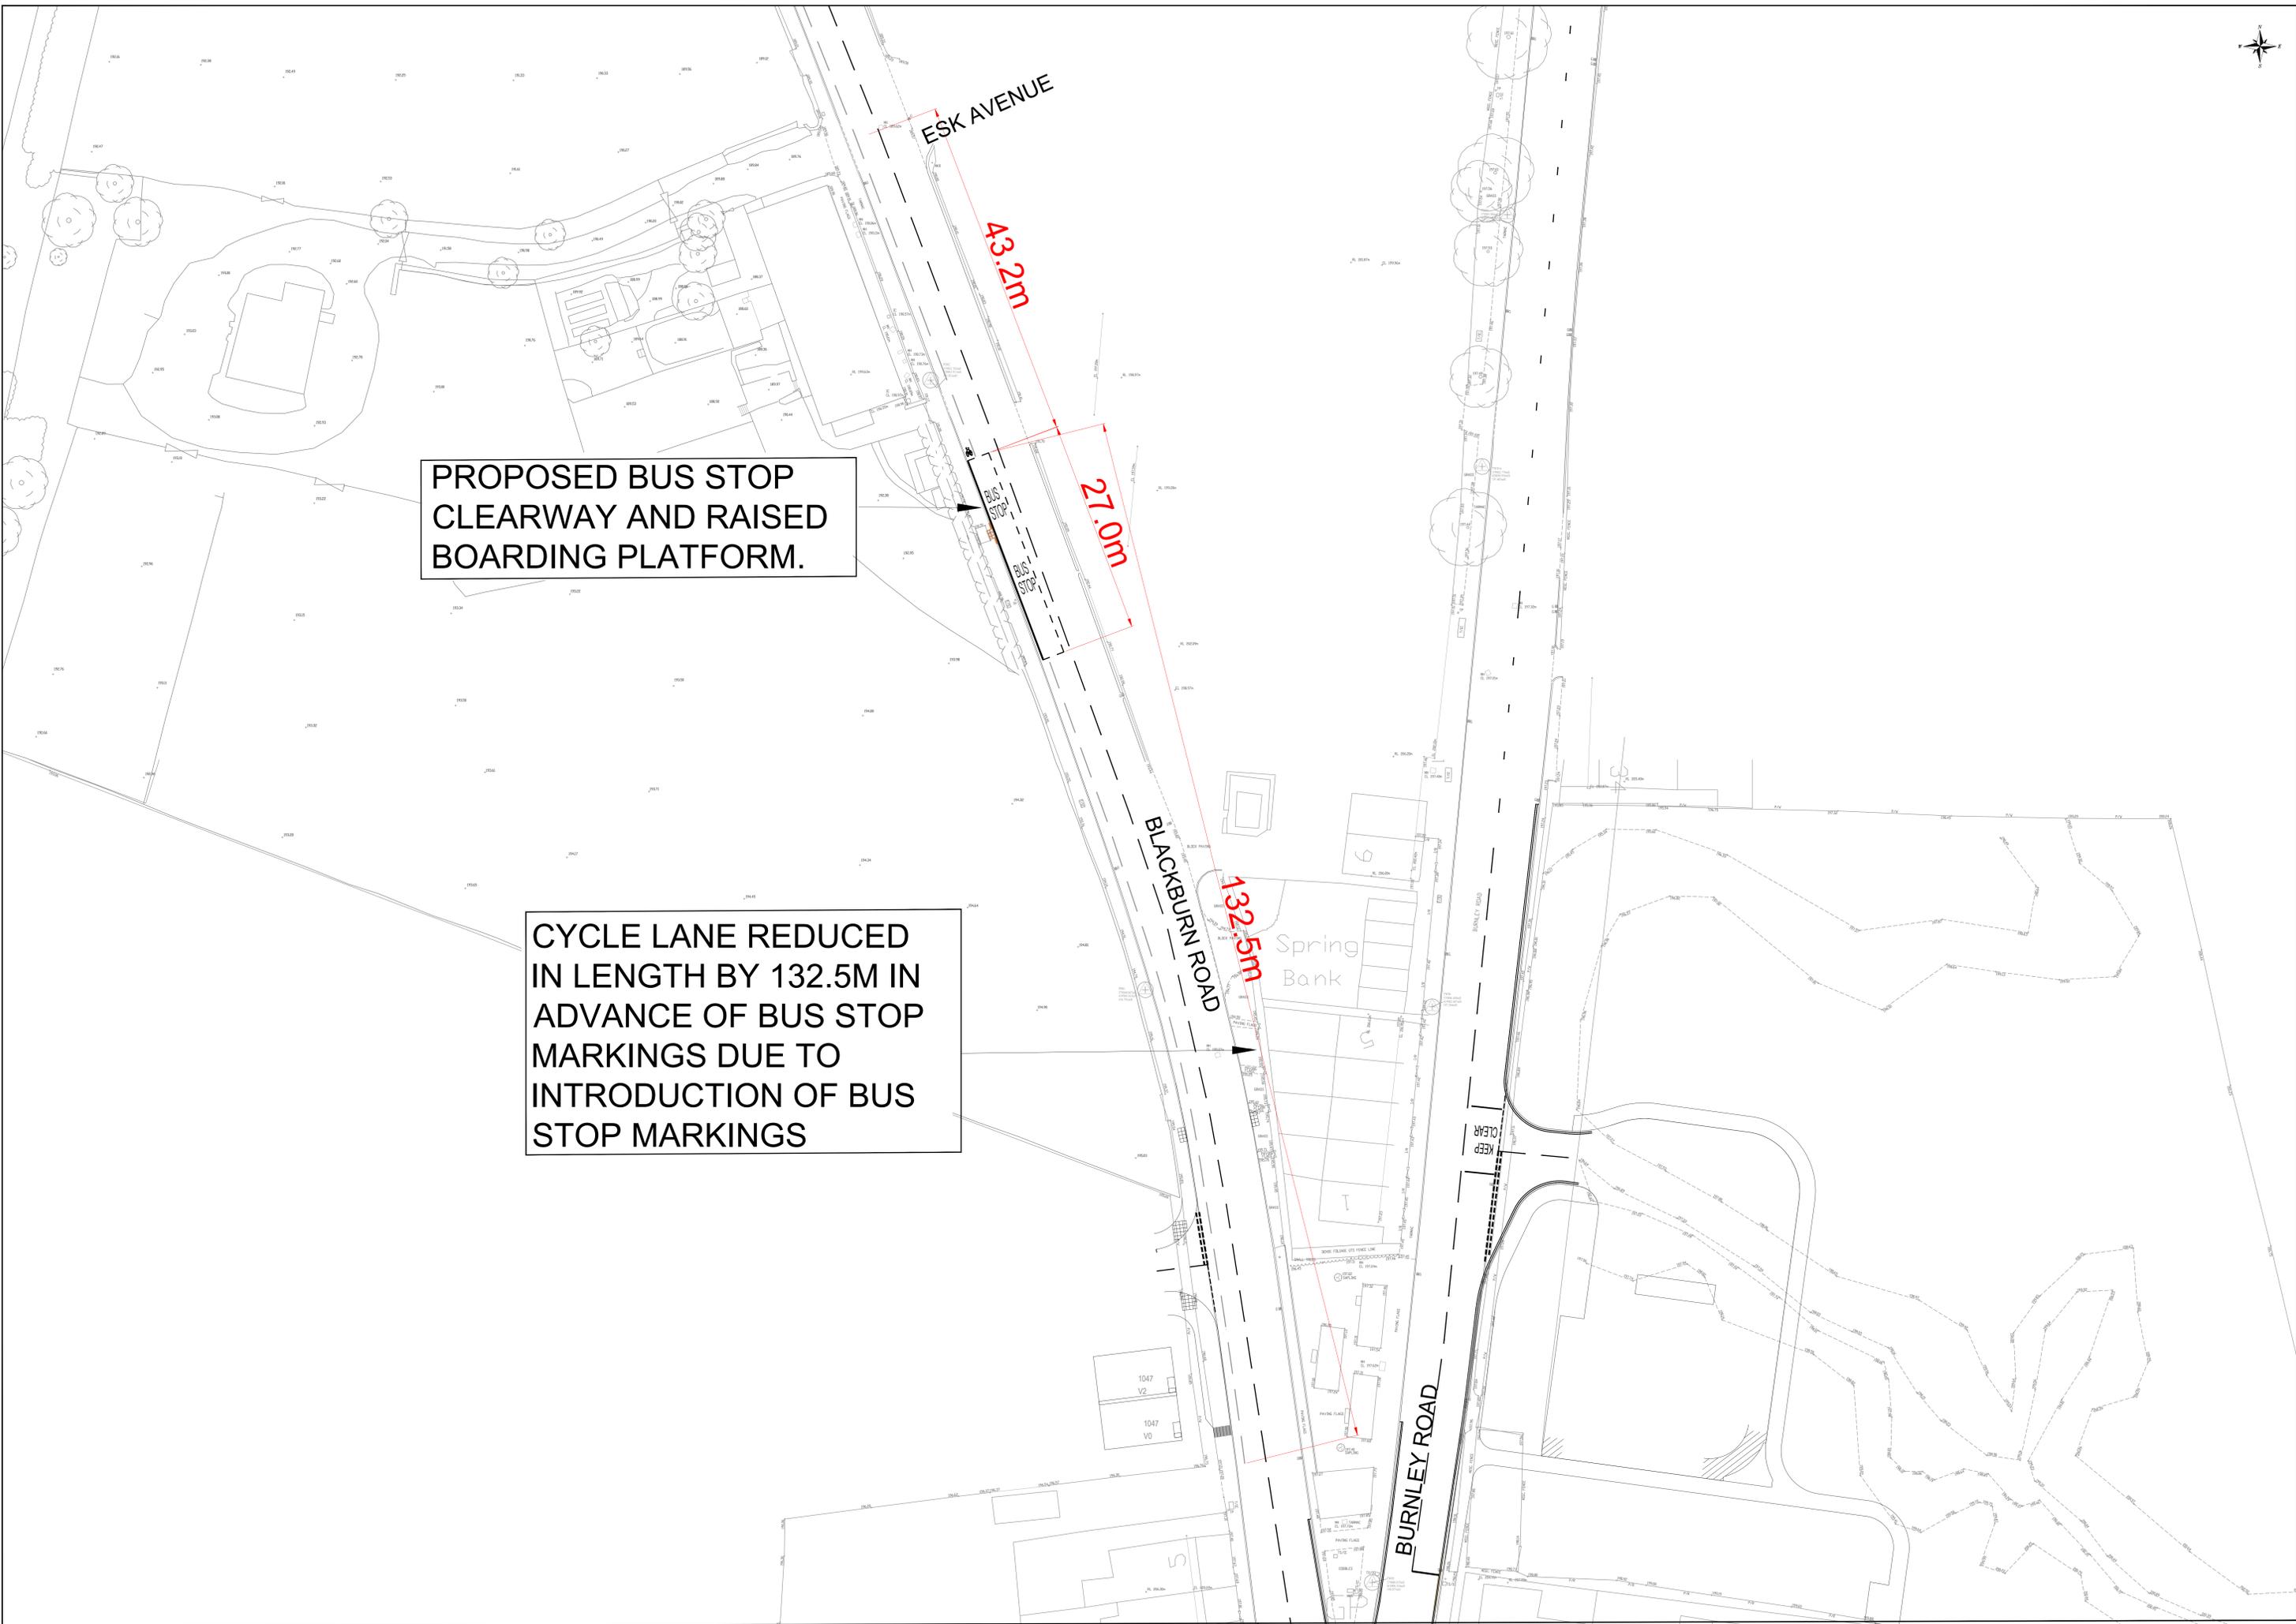

ESK AVENUE

43.2m

27.0m

132.5m

BLACKBURN ROAD

Spring Bank

BURNLEY ROAD

KEEP CLEAR

BUS STOP

BUS STOP

1047 V2
1047 V0

5



**EXTENDED BUS STOP
CLEARWAY AND RAISED
BOARDING PLATFORM**

MARKET STREET

PILGRIM
GARDENS

27.0

11.7

130
128

115

116

102

98 100

88

82

80

76

74

66

69

KEEP CLEAR

KEEP CLEAR


MOTS

SLOW

Mushroom

Cattle Grid



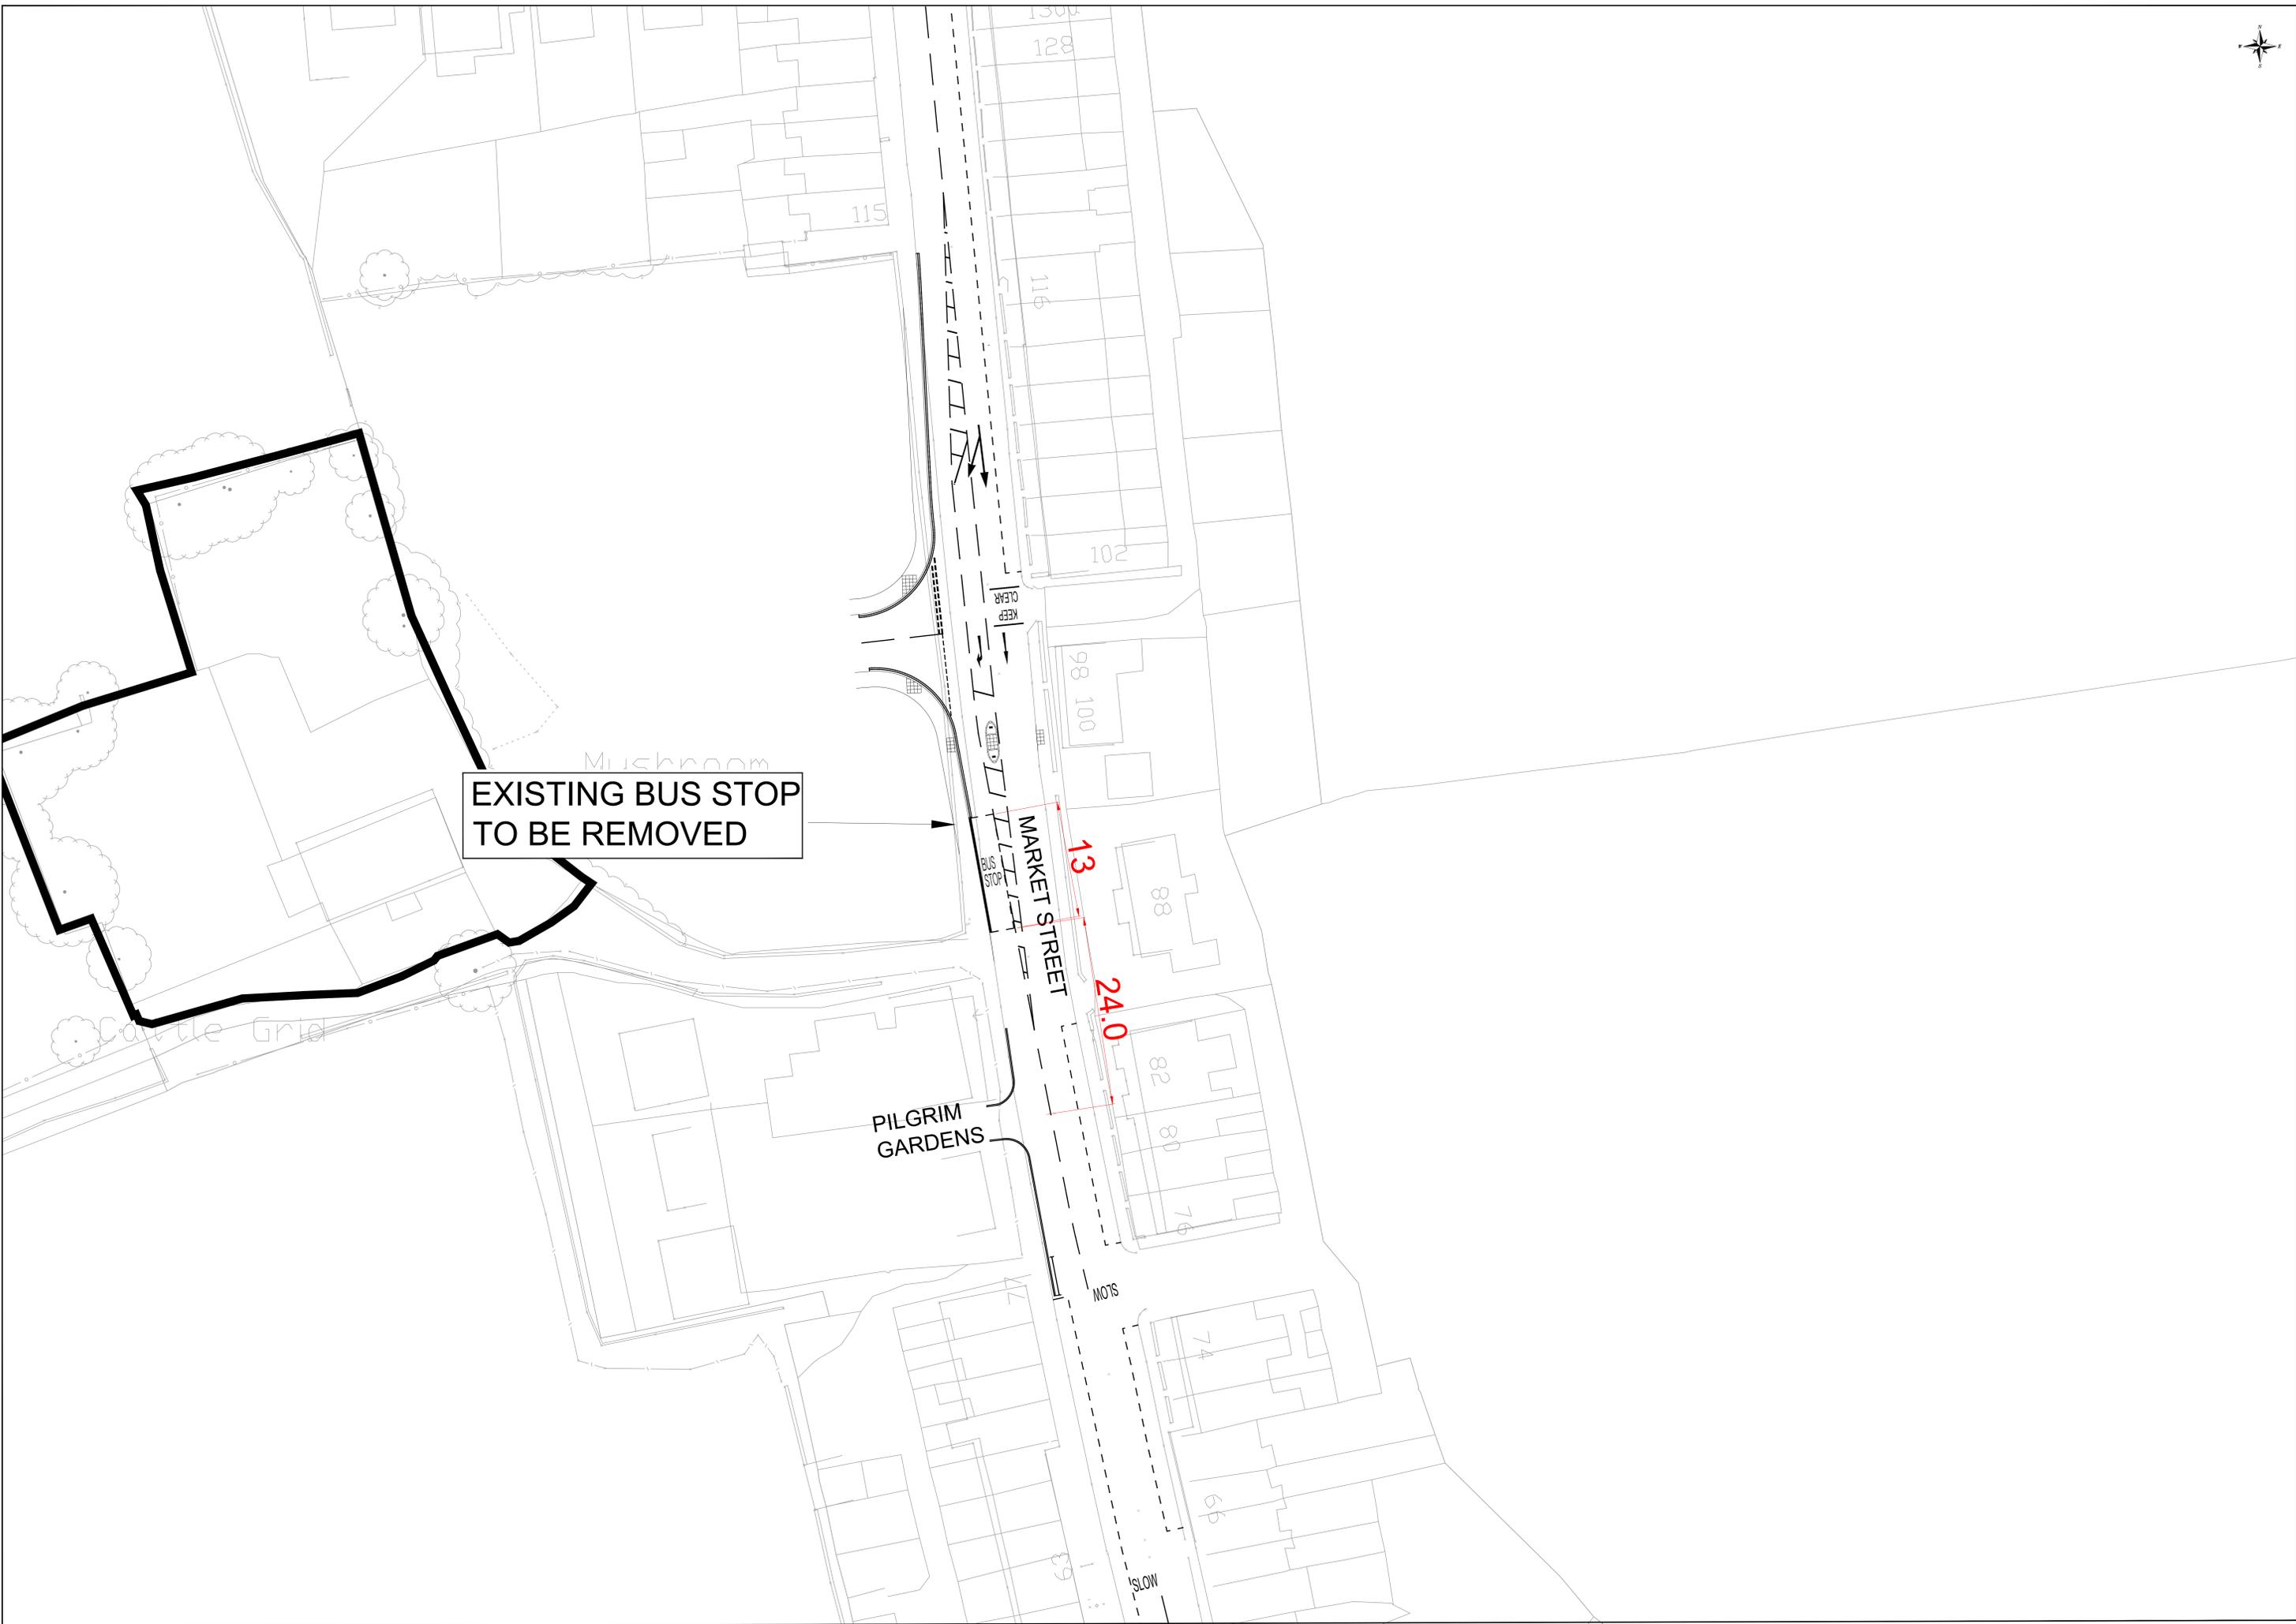

EXISTING BUS STOP
TO BE REMOVED

MARKET STREET

PILGRIM
GARDENS

Mushroom

Cowle Grid

115
102
98 100
88
82
80
76
74
66
69

13

24.0

KEEP
CLEAR

STOP

MOTS

SLOW



ESK AVENUE

151.9m

BLACKBURN ROAD

Spring Bank

BURNLEY ROAD

PROPOSAL TO
REVOKE BUS STOP

