




Plan PA23-5 v2 Proposed Site Layout

PDF - 618 KB

Open in M365 Copilot

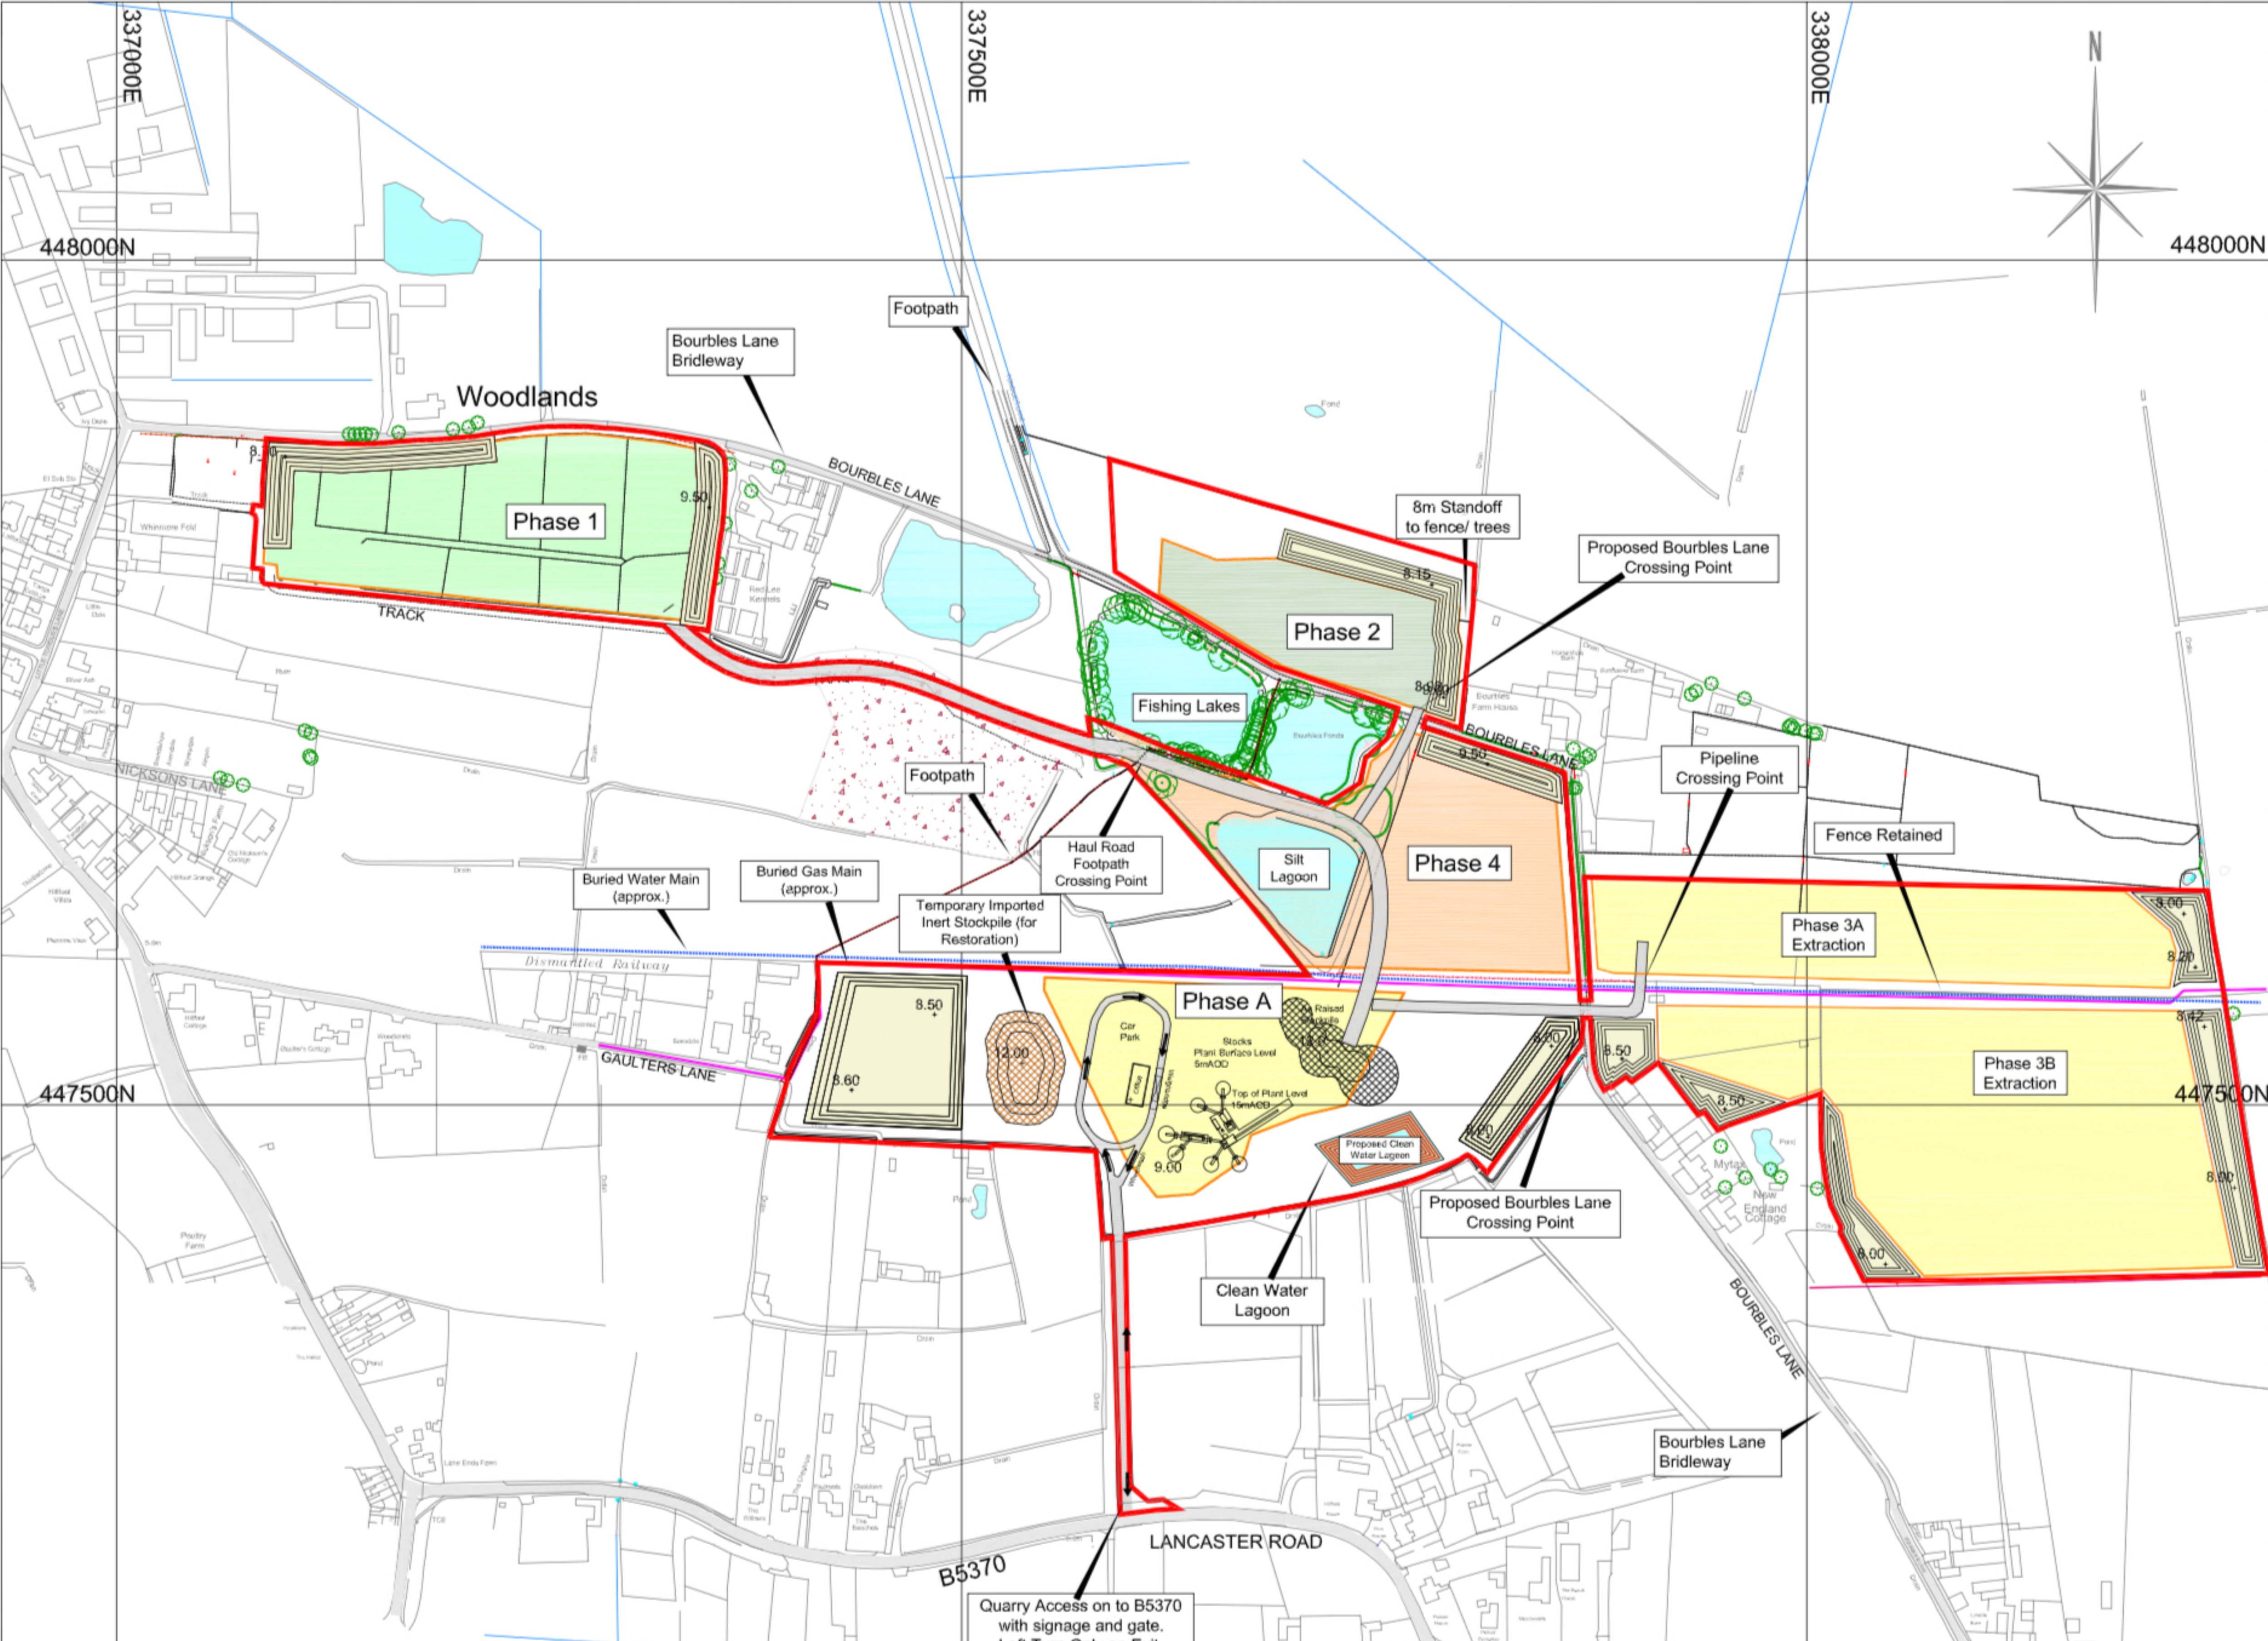

Key

- Application Area
- Footpaths & Bridleway
- Indicative Levels (mAOD)
6.29
- Proposed Soil Storage & Screening Bunds

0m 100m 200m

Site surveyed by Greenfield Associates March 2021 & May 2022.
Based upon 2020 Ordnance Survey 1:2500 digital base with the permission of The Controller of Her Majesty's Stationary Office. © Crown Copyright. Licence No. 100020505
The copyright of this drawing and its contents are the sole property of Greenfield Associates and must not be copied or shown to third parties without prior consent of the Company or its clients.

Site
Proposed Bourbles Quarry

Project
Planning Application

Plan
Plan PA23-5 v2

Proposed Site Layout

Scale: 1:4000@A3
Date: 31/08/2023
File: PlanPA23-5 v2 layout
Drawn by: SJR

