





Plan PA23-5 v2 Proposed Site Layout

PDF - 618 KB

Open in M365 Copilot

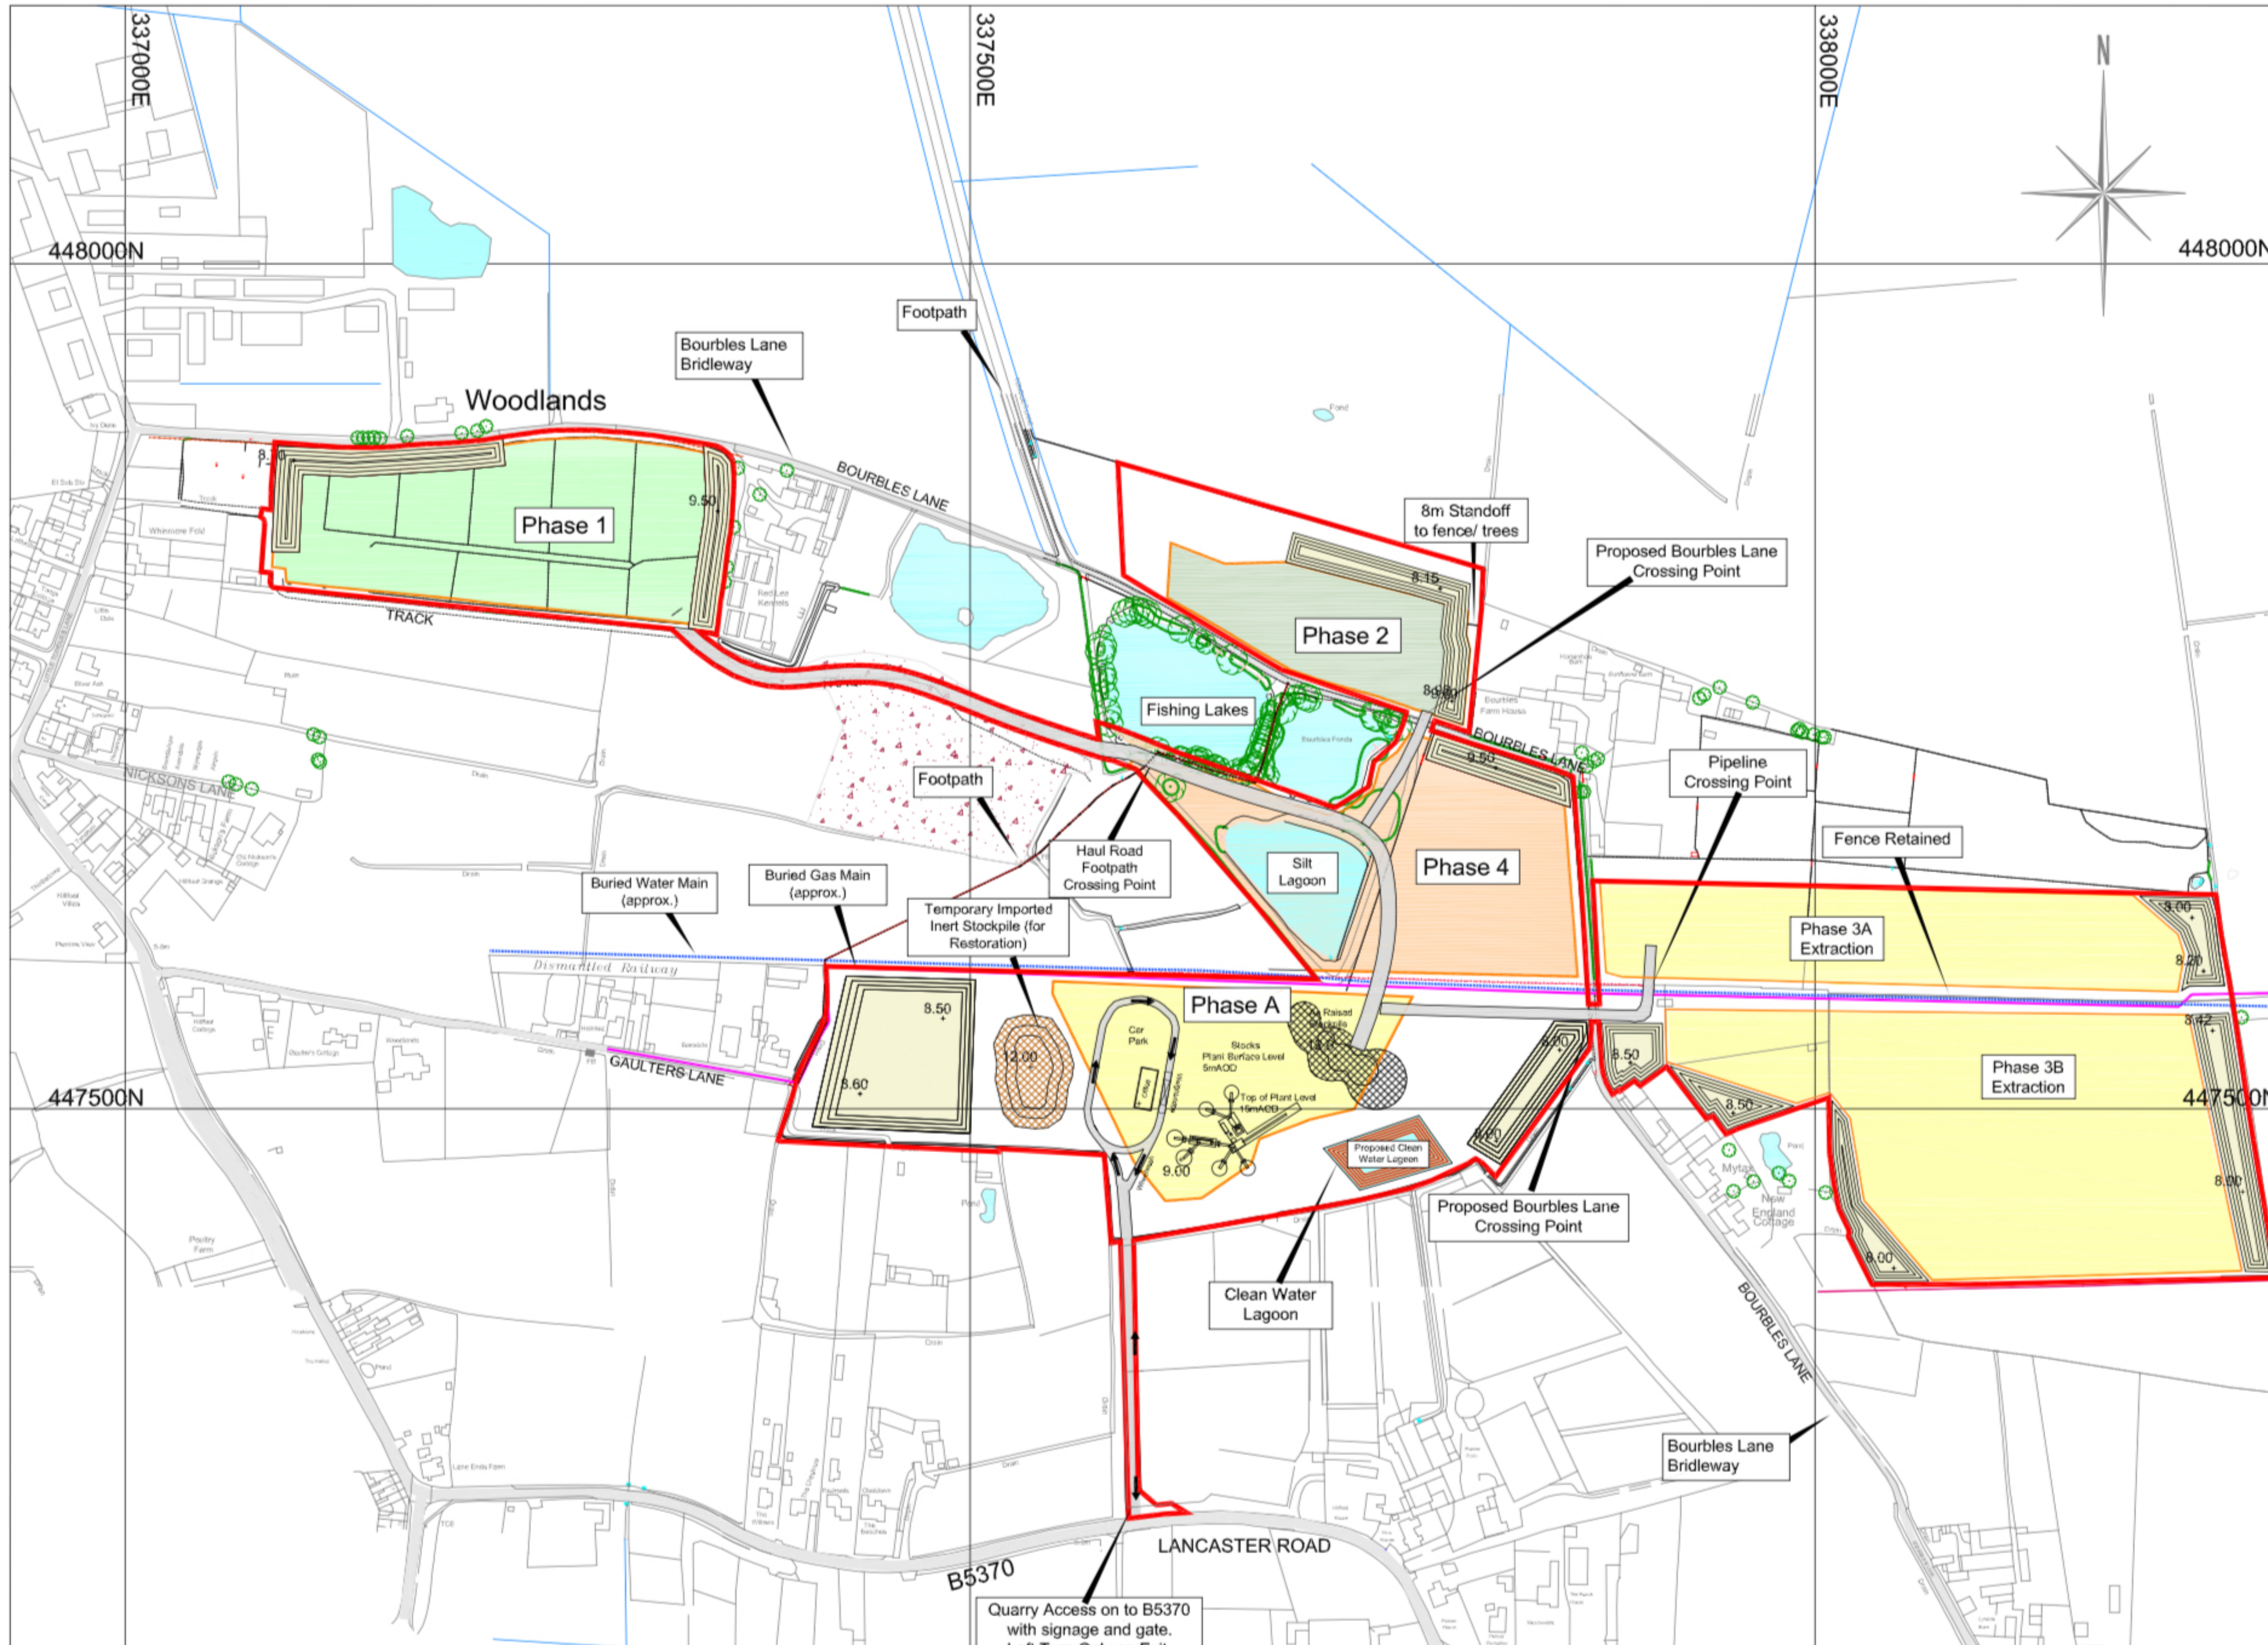

- Key**
- Application Area
 - Footpaths & Bridleway
 - 6.29 Indicative Levels (mAOD)
 - Proposed Soil Storage & Screening Bunds

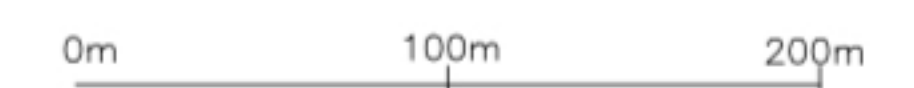

Site surveyed by Greenfield Associates March 2021 & May 2022.
 Based upon 2020 Ordnance Survey 1:2500 digital base with the permission of The Controller of Her Majesty's Stationary Office. © Crown Copyright. Licence No. 100020505
 The copyright of this drawing and its contents are the sole property of Greenfield Associates and must not be copied or shown to third parties without prior consent of the Company or its clients.

Site **Proposed Bourbles Quarry**
 Project **Planning Application**
 Plan **Plan PA23-5 v2**
Proposed Site Layout

Scale: 1:4000@A3
 Date: 31/08/2023
 File: PlanPA23-5 v2 layout
 Drawn by: SJR



Quarry Access on to B5370 with signage and gate. Left Turn Only on Exit